


I-90/94 and WIS 33 Interchange Partial Cloverleaf Interchange

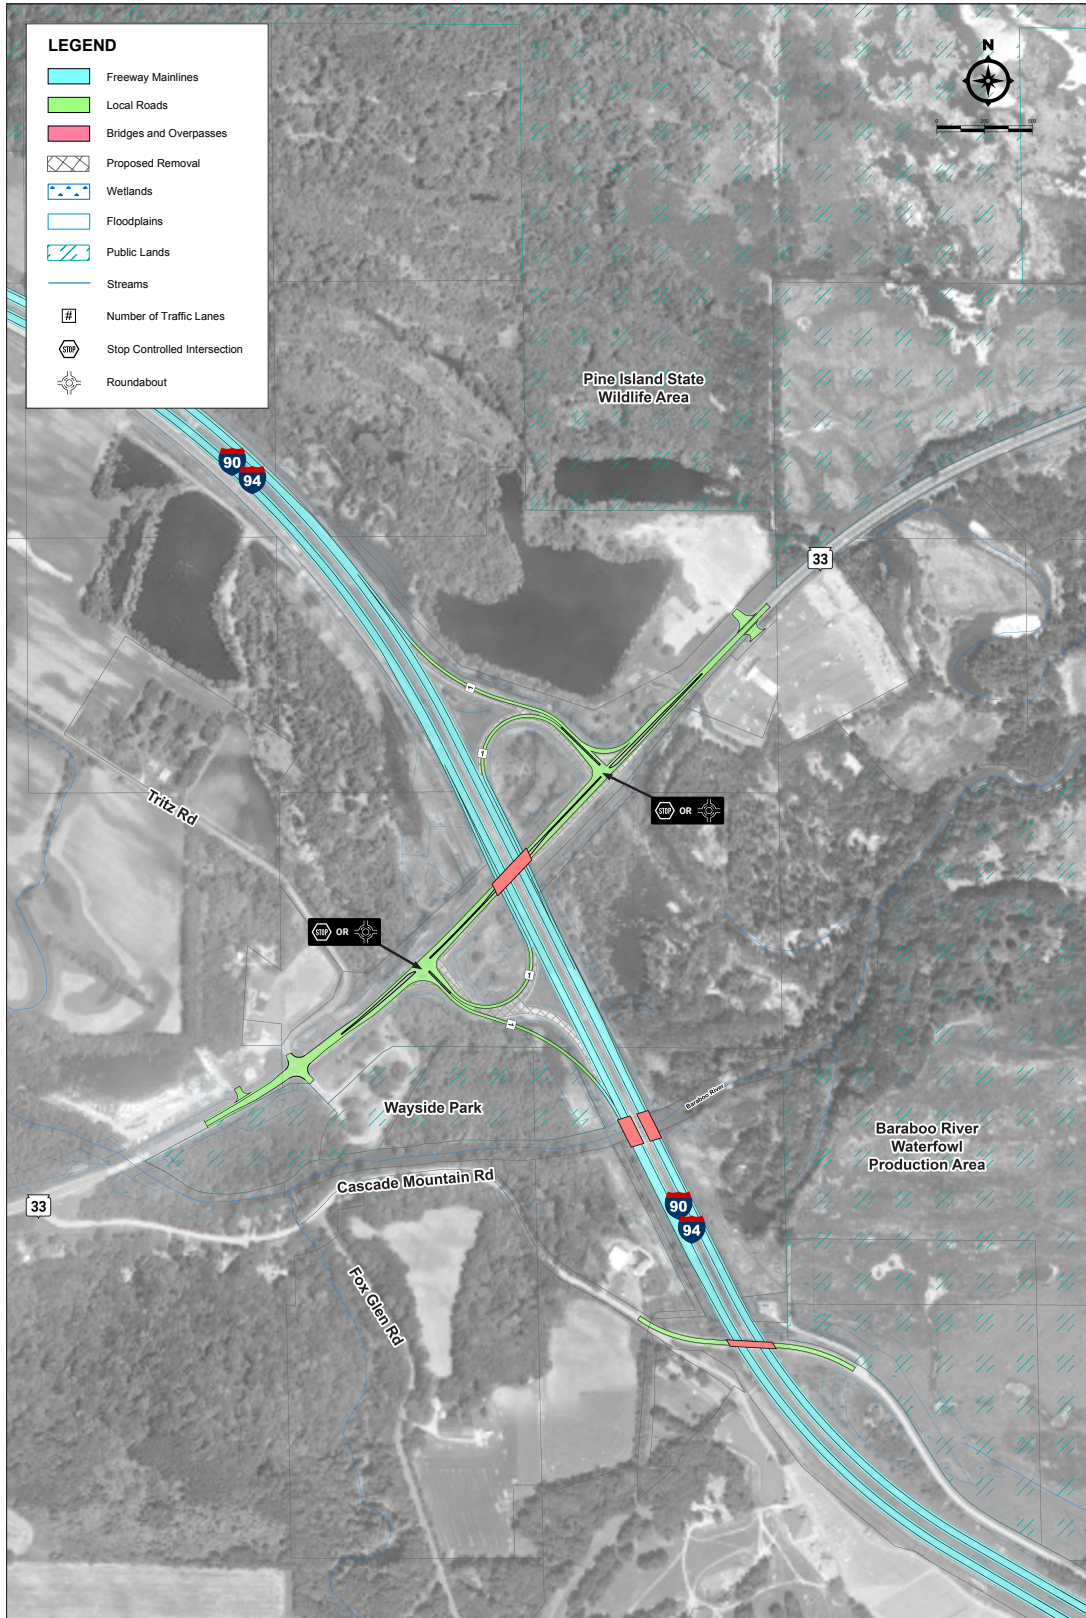

Bike and pedestrian accommodations, including sidewalk, are intended to be installed as shown here, pending community agreement, final design considerations, and ability to acquire real estate.