



## US 12 EAST ADAMS STREET TO BONANZA DRIVE

### EXISTING TYPICAL SECTION

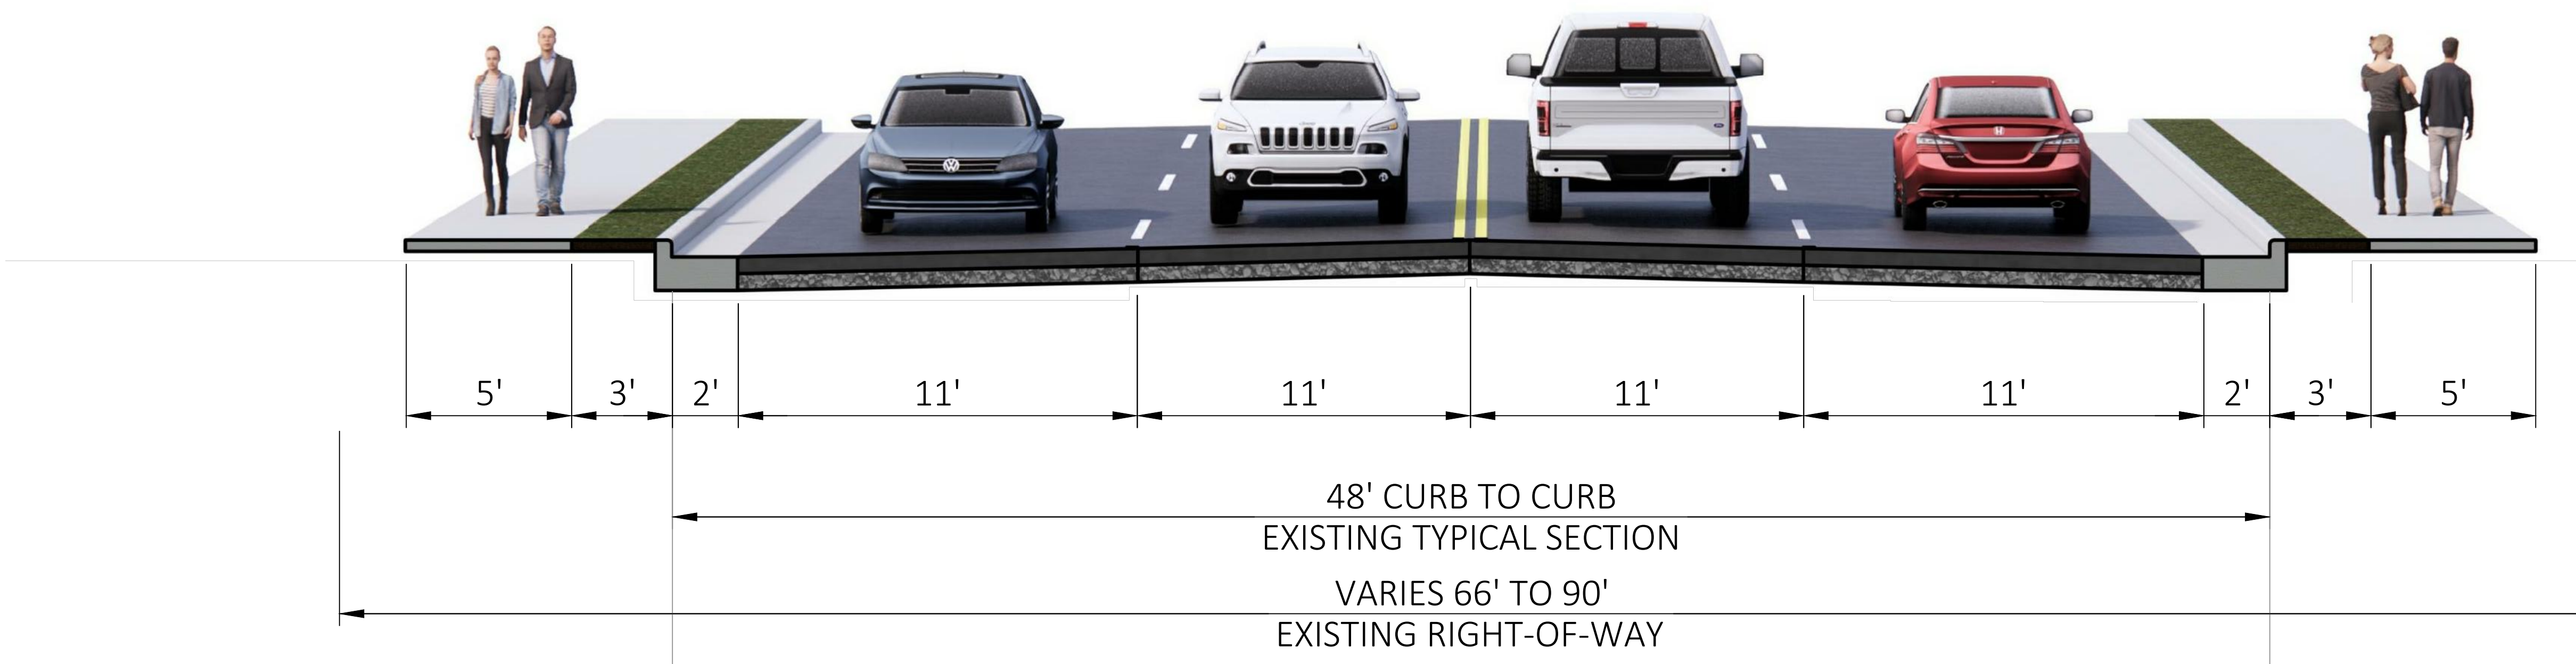

### PROPOSED TYPICAL SECTION - ALTERNATIVE 1

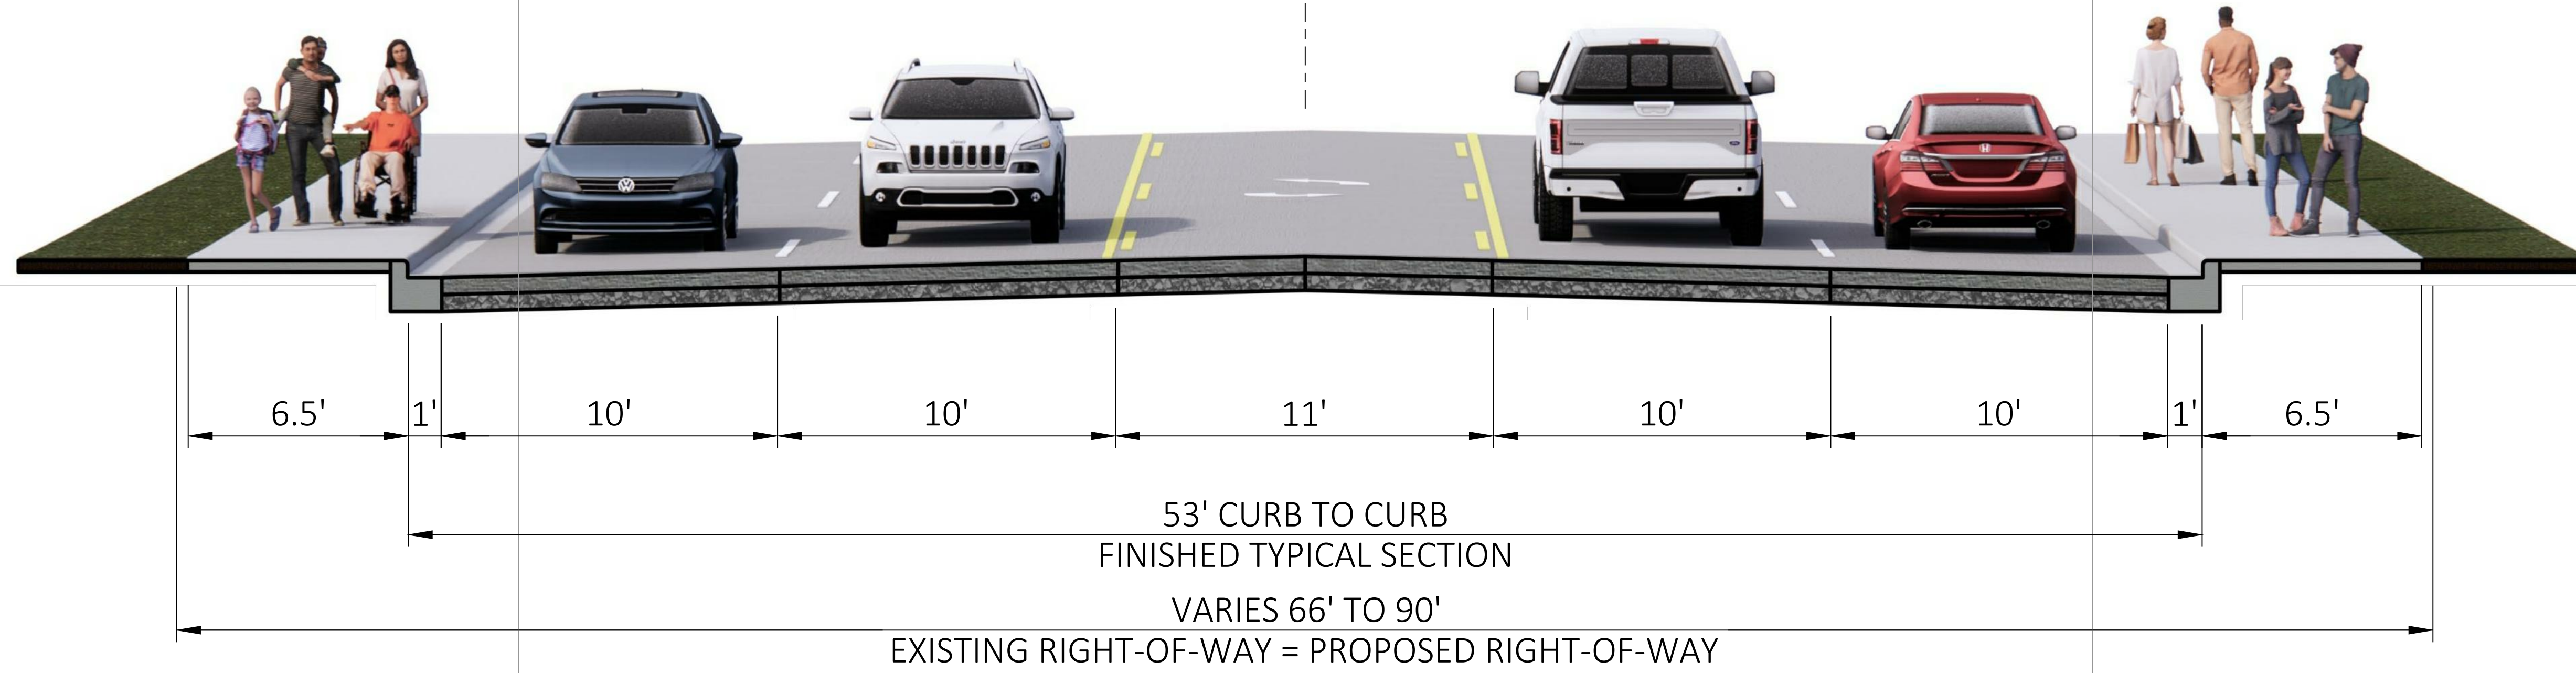

### PROPOSED TYPICAL SECTION - ALTERNATIVE 2

