


DETOUR:

SEE THE FOLLOWING STANDARD DETAIL DRAWINGS FOR ADDITIONAL INFORMATION NOT SHOWN ON DETOUR SHEETS. INCLUDING SIGN CODES, SIGN SIZES, AND SPACING REQUIREMENTS:

- SDD 15C2-A: BARRICADES AND SIGNS FOR MAINLINE CLOSURES
- SDD 15C2-B: BARRICADES AND SIGNS FOR VARIOUS CLOSURES
- SDD 15C2-C: DETOUR SIGNING FOR MAINLINE CLOSURES

1		2	
M4-8 24"x12" M3-2 24"x12" M1-4 24"x24"	DETOUR EAST 14 61	M4-8 24"x12" M3-3 24"x12" M1-4 24"x24"	DETOUR WEST 14 61
PLACE CORRESPONDING REASSURANCE SIGNS EVERY 2 MILES ALONG THE DETOUR OR AT EXISTING ROUTE REASSURANCE SIGNS. ADJUST SPACING ACCORDINGLY.			

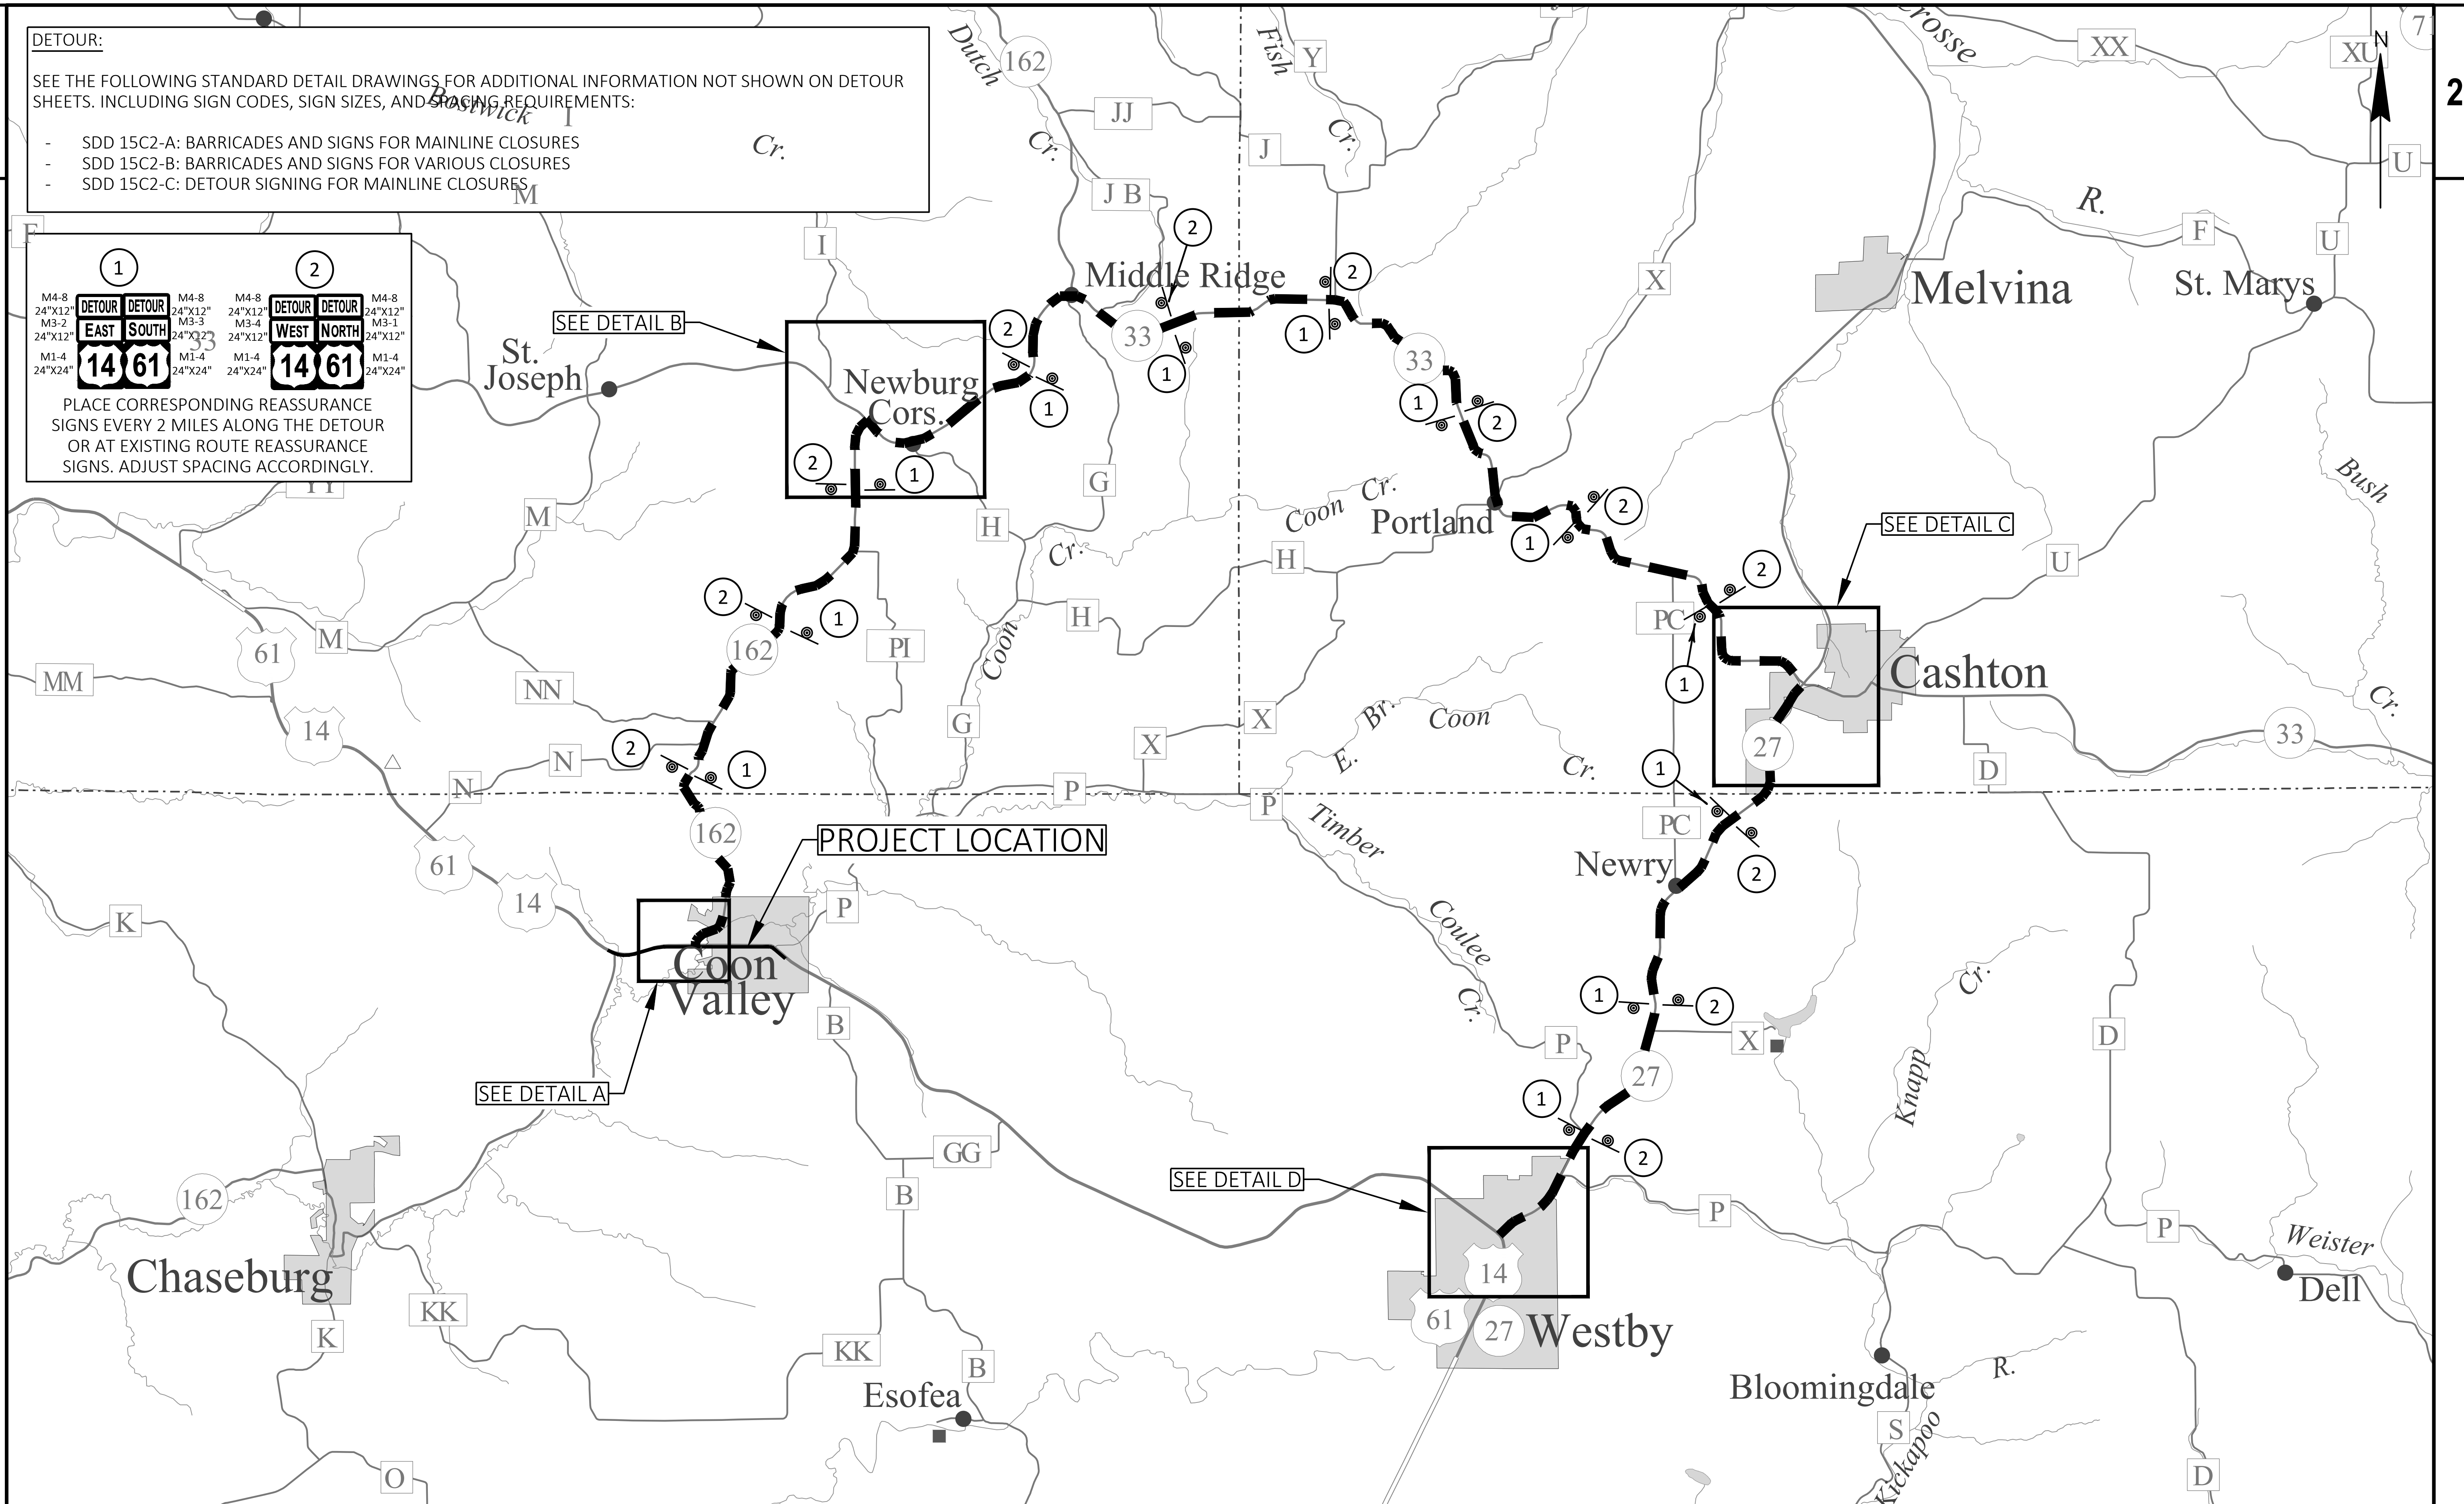

PROJECT NO: 1640-03-74	HWY: USH 14	COUNTY: VERNON	DETOUR	SHEET	E
------------------------	-------------	----------------	--------	-------	---