
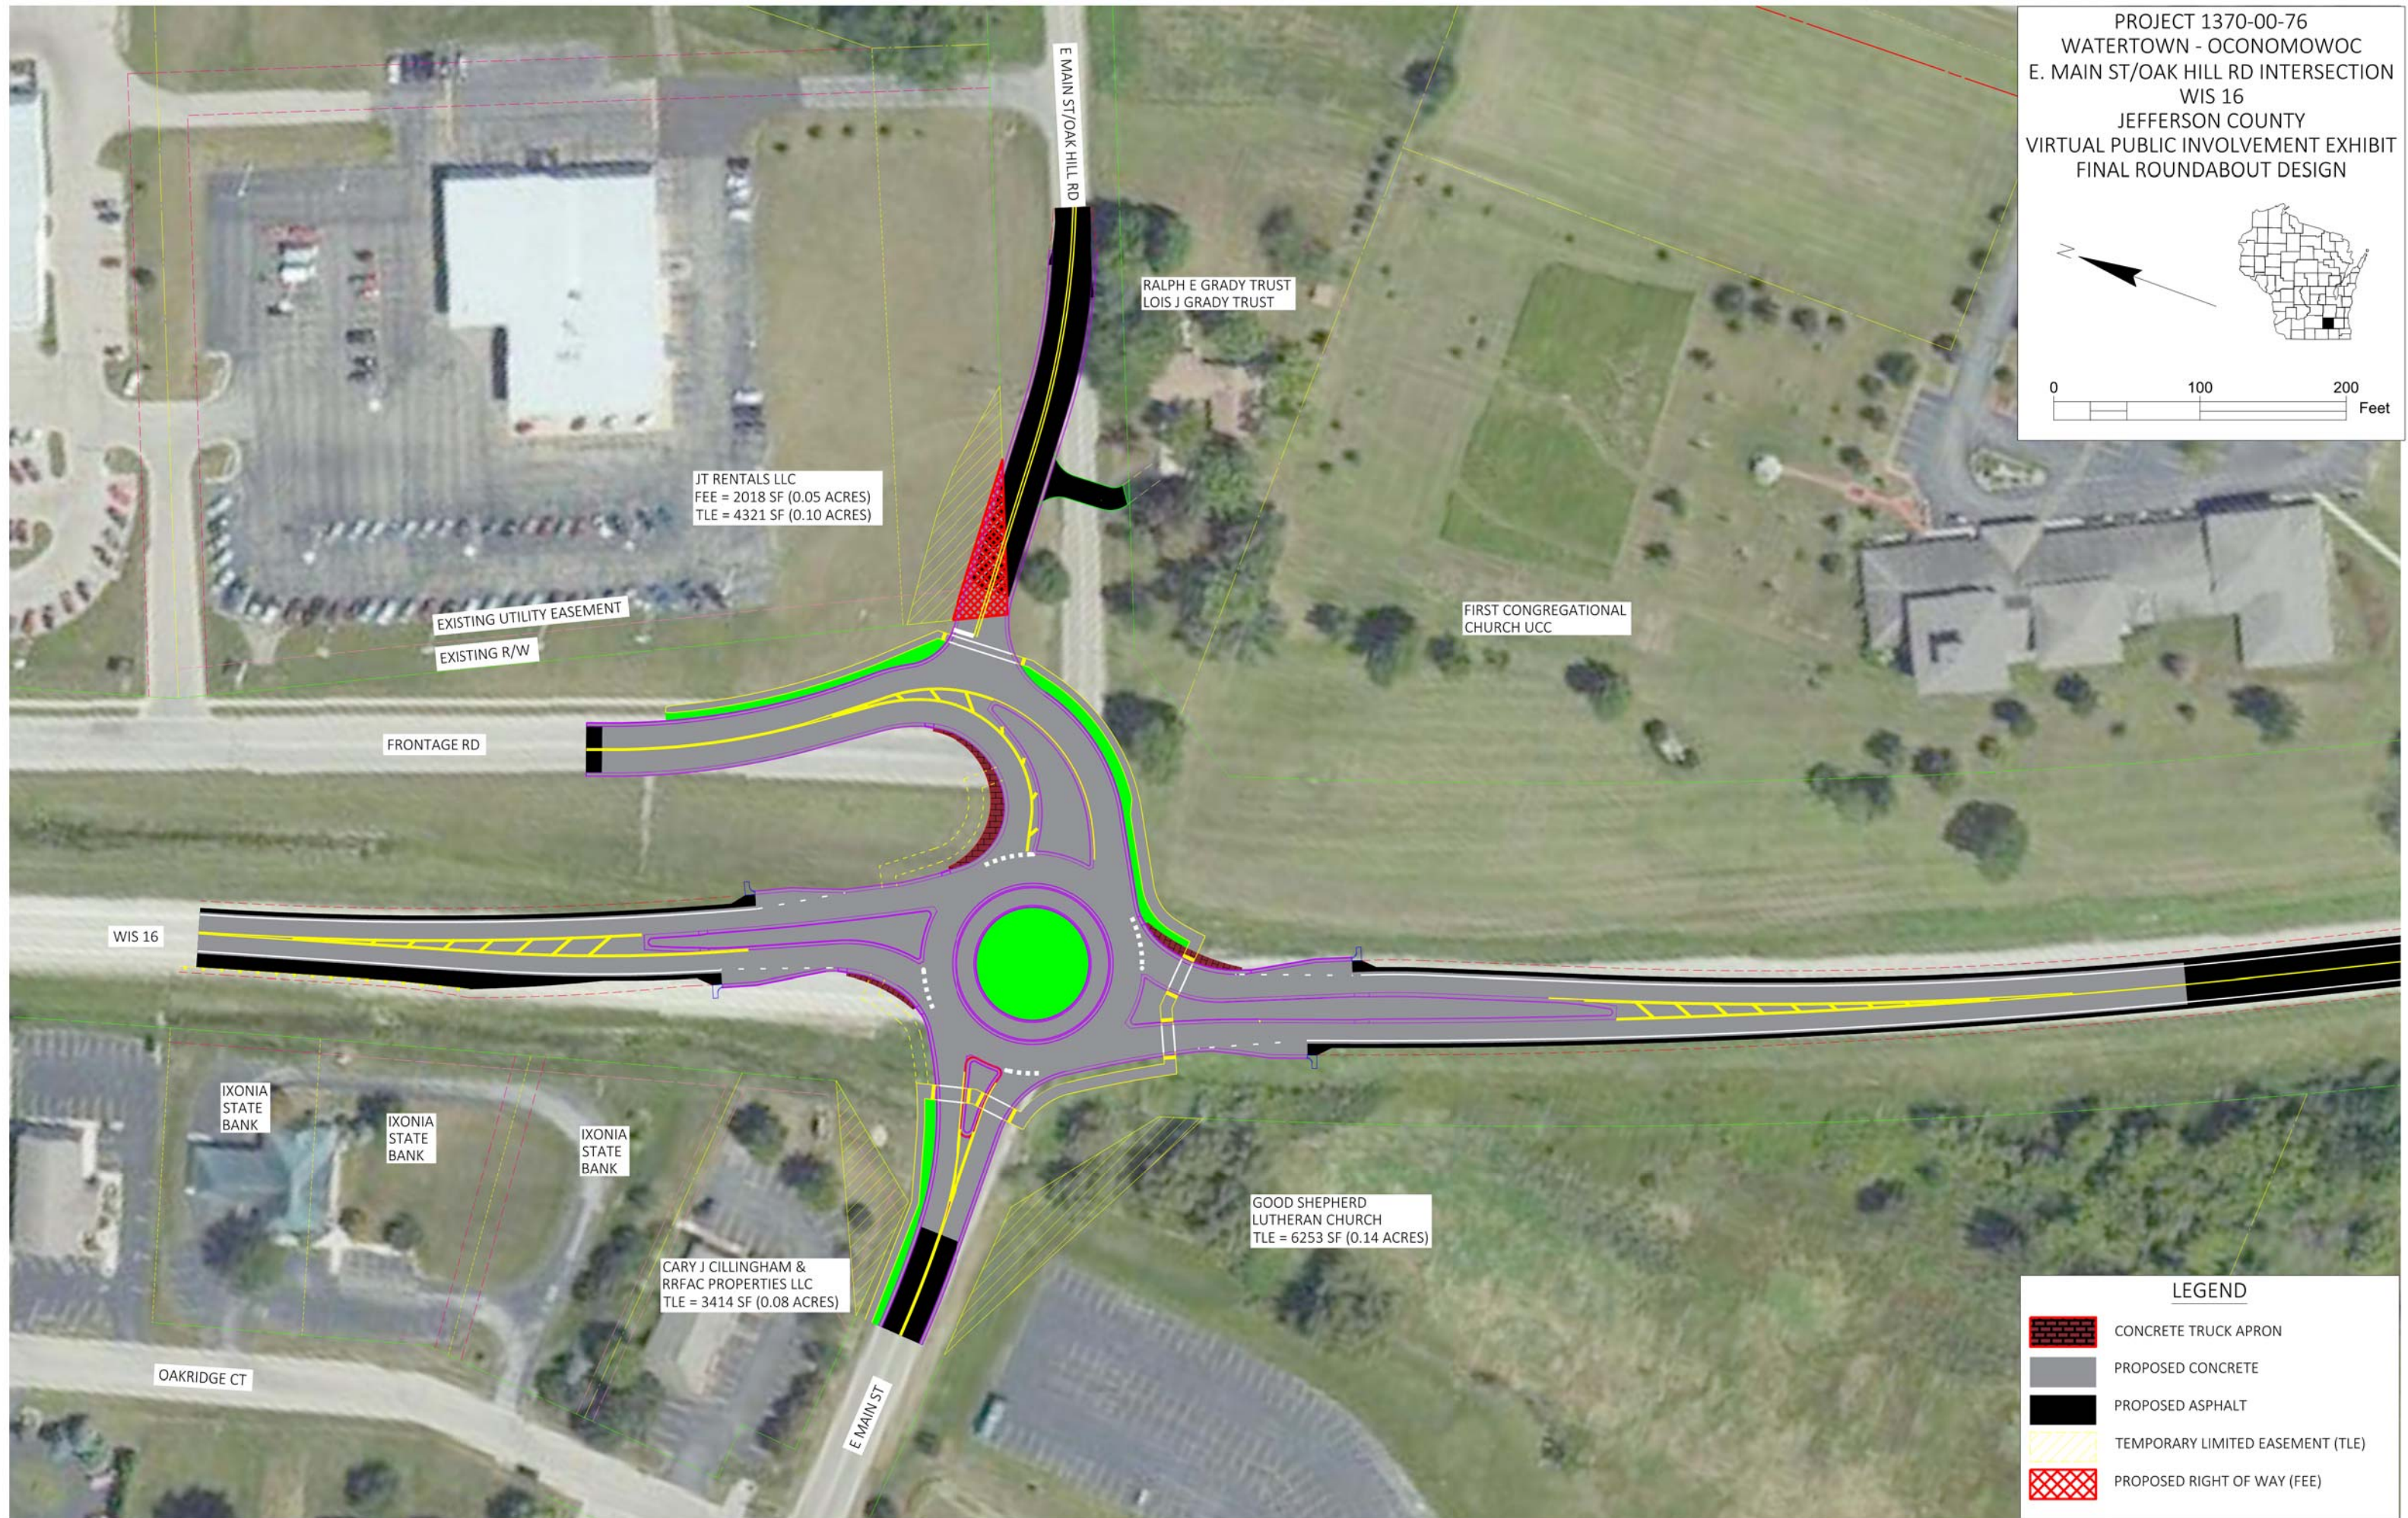


PROJECT 1370-00-76
 WATERTOWN - OCONOMOWOC
 E. MAIN ST/OAK HILL RD INTERSECTION
 WIS 16
 JEFFERSON COUNTY
 VIRTUAL PUBLIC INVOLVEMENT EXHIBIT
 FINAL ROUNDABOUT DESIGN

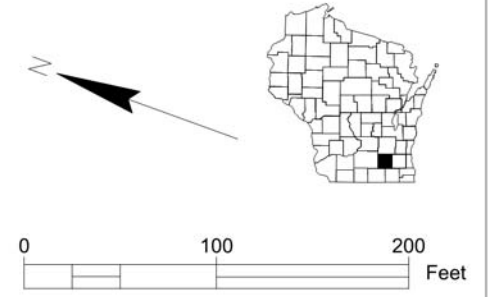

JT RENTALS LLC
 FEE = 2018 SF (0.05 ACRES)
 TLE = 4321 SF (0.10 ACRES)

RALPH E GRADY TRUST
 LOIS J GRADY TRUST

FIRST CONGREGATIONAL
 CHURCH UCC

GOOD SHEPHERD
 LUTHERAN CHURCH
 TLE = 6253 SF (0.14 ACRES)

CARY J CILLINGHAM &
 RRFAC PROPERTIES LLC
 TLE = 3414 SF (0.08 ACRES)

LEGEND

	CONCRETE TRUCK APRON
	PROPOSED CONCRETE
	PROPOSED ASPHALT
	TEMPORARY LIMITED EASEMENT (TLE)
	PROPOSED RIGHT OF WAY (FEE)