


EXISTING TYPICAL SECTION WIS 33 (COOK ST)

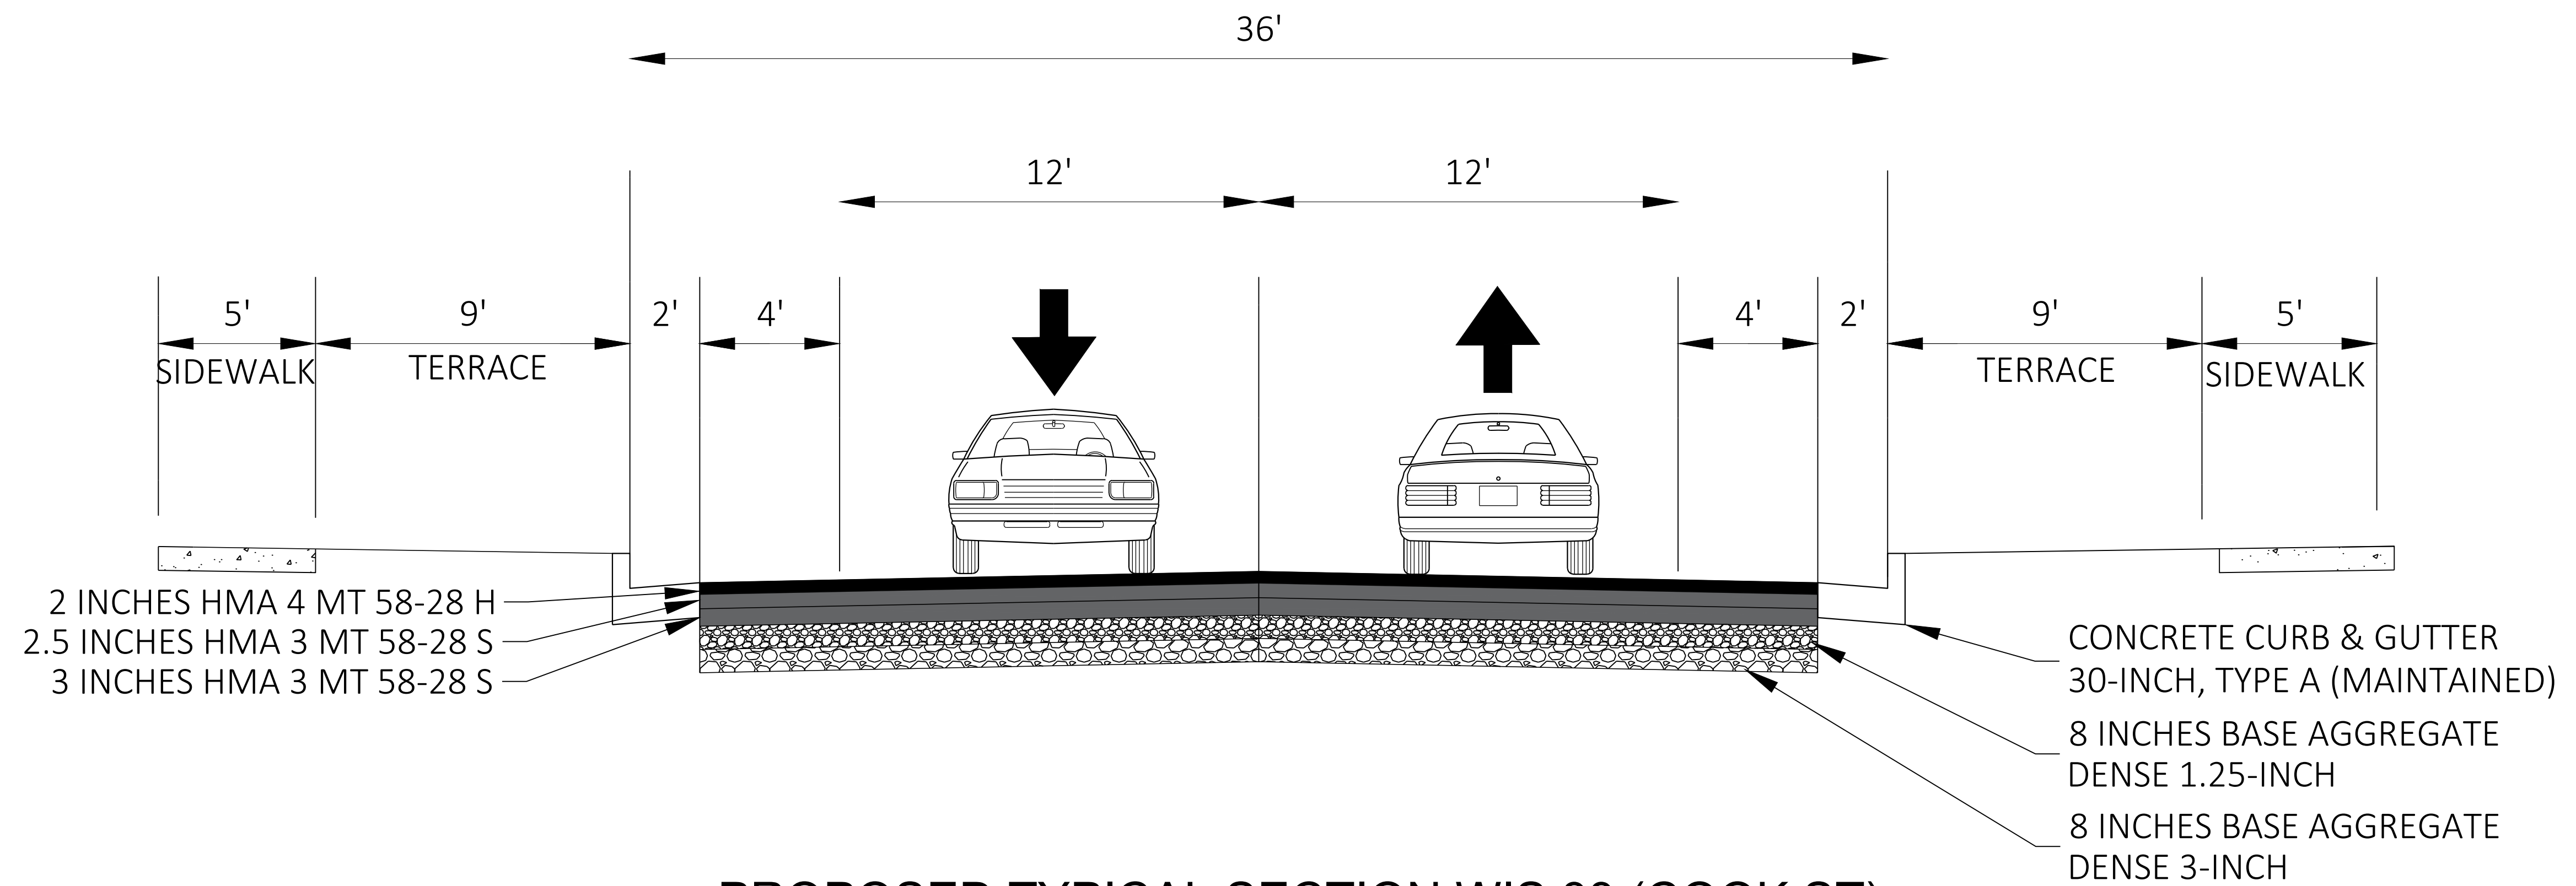

PROPOSED TYPICAL SECTION WIS 33 (COOK ST)