



## Intersection Crash History (2017-2021)

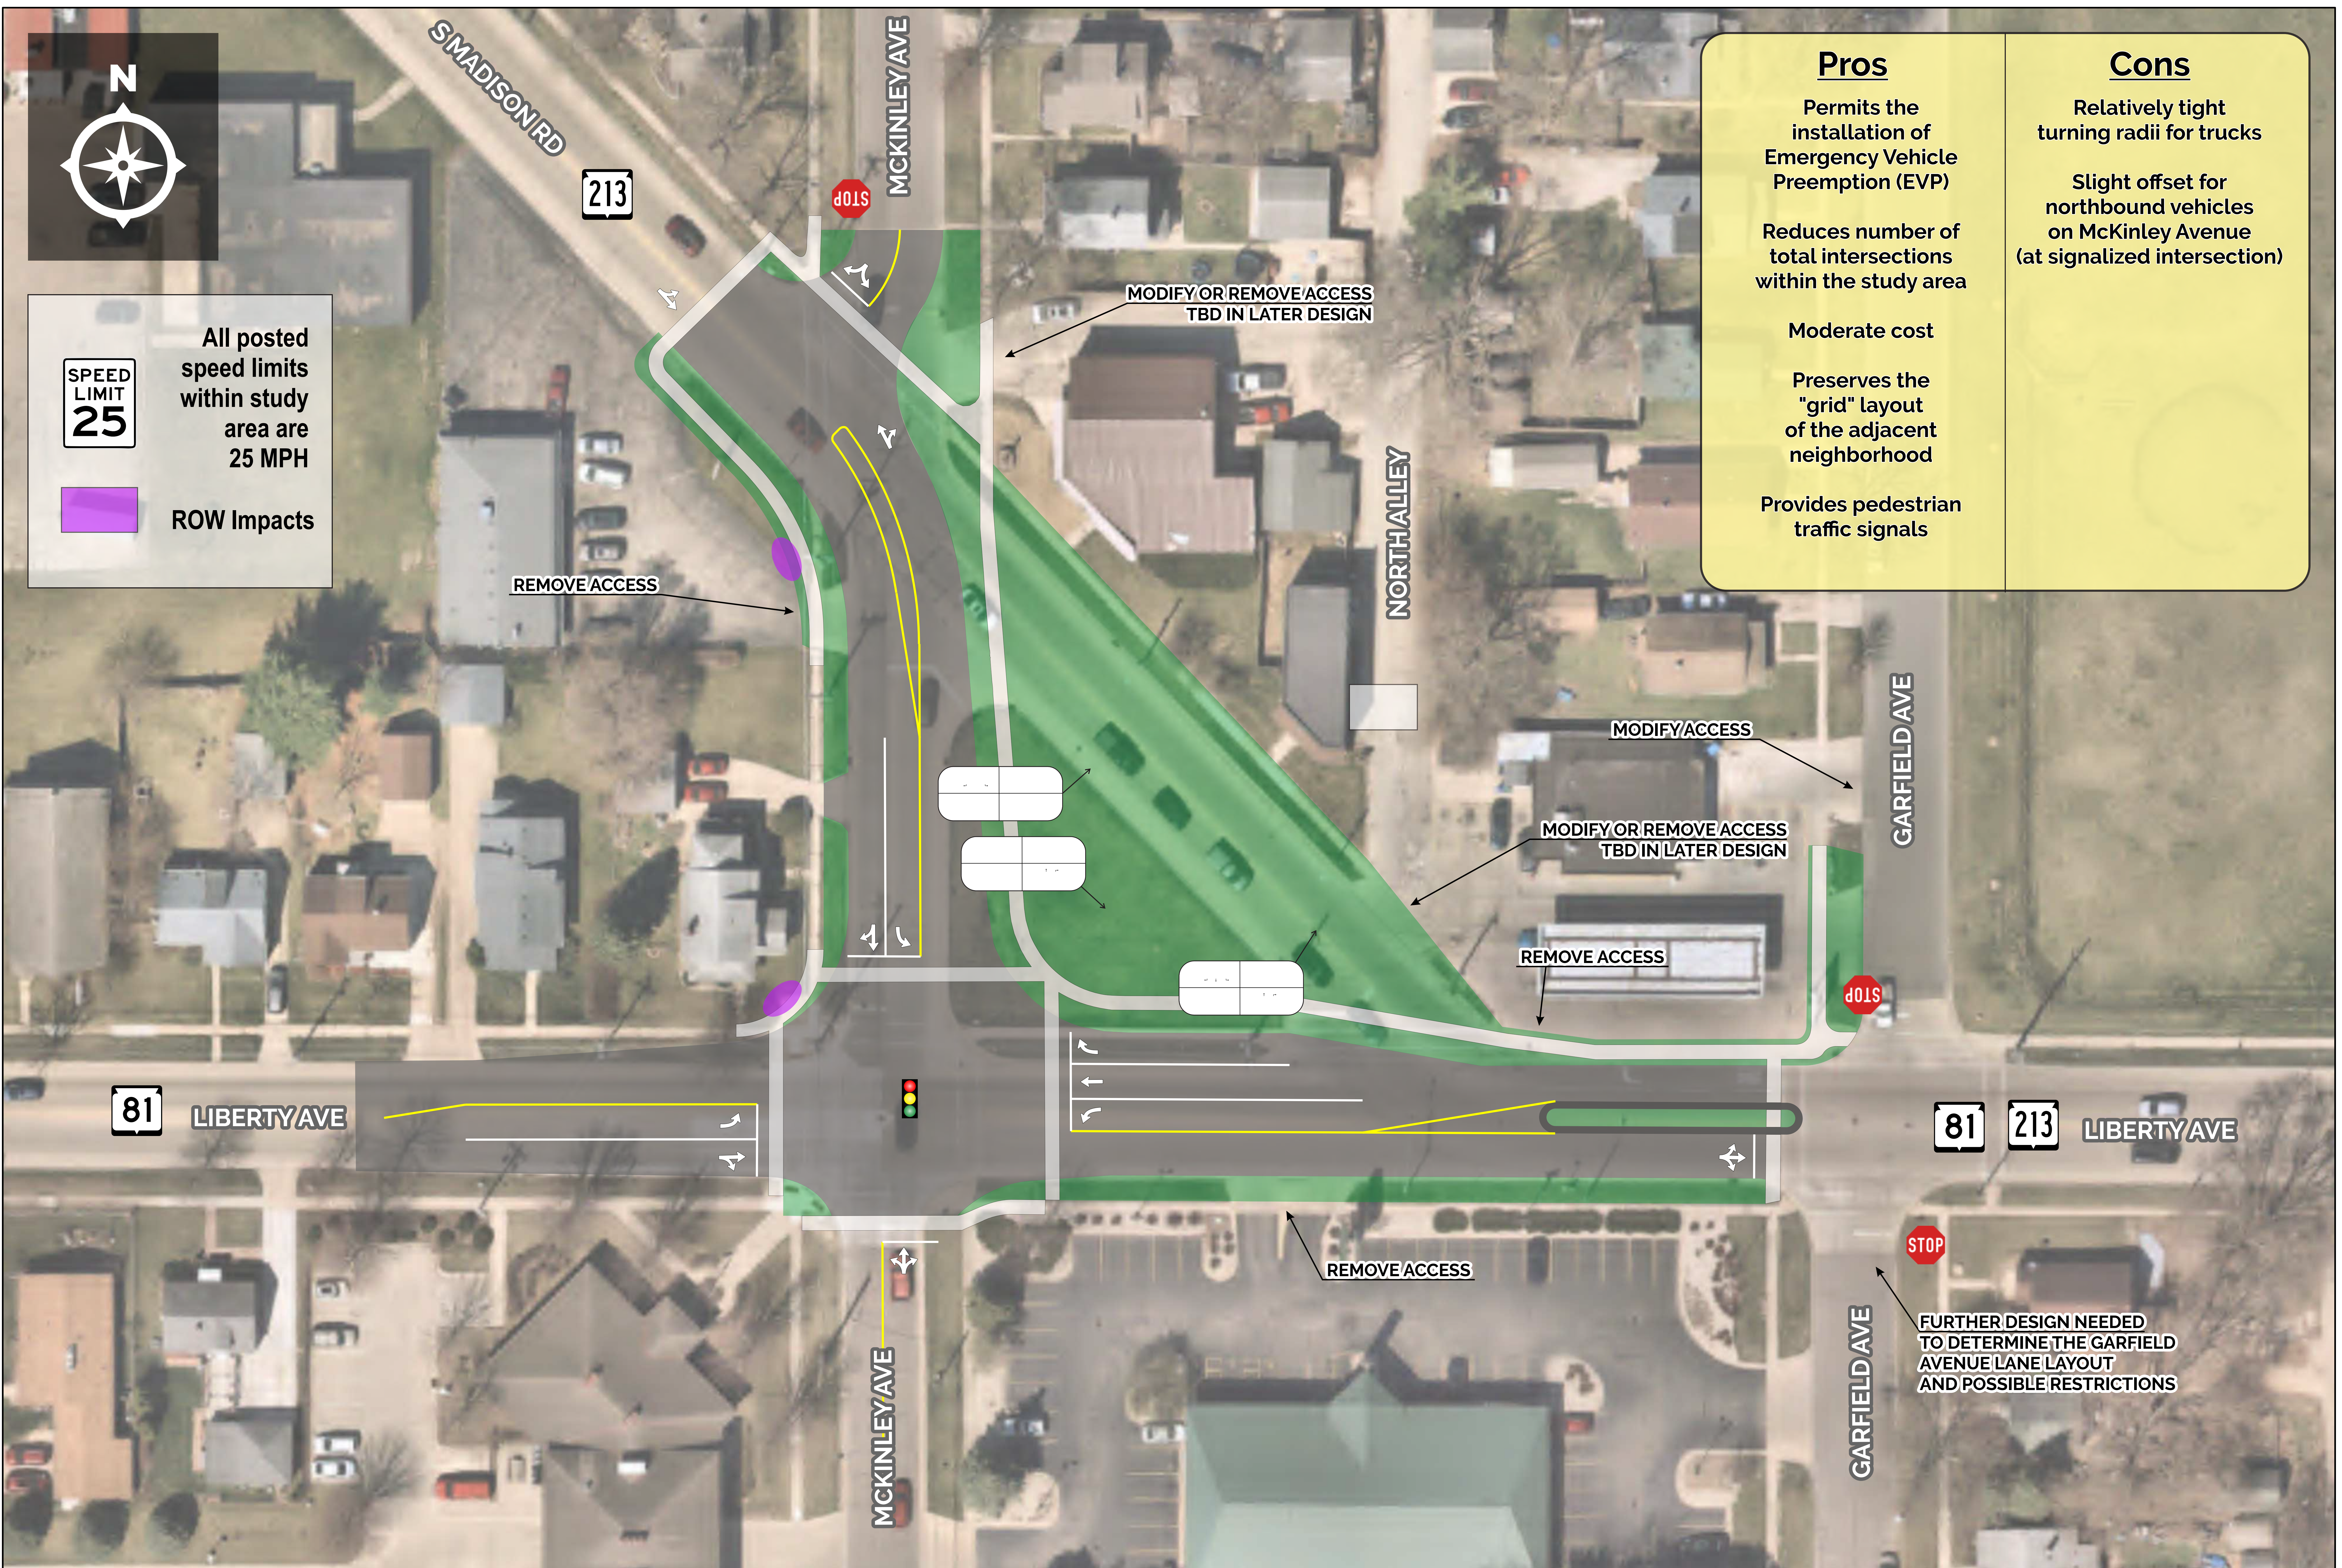


### Alternative 1: Shift WIS 213 to McKinley Avenue

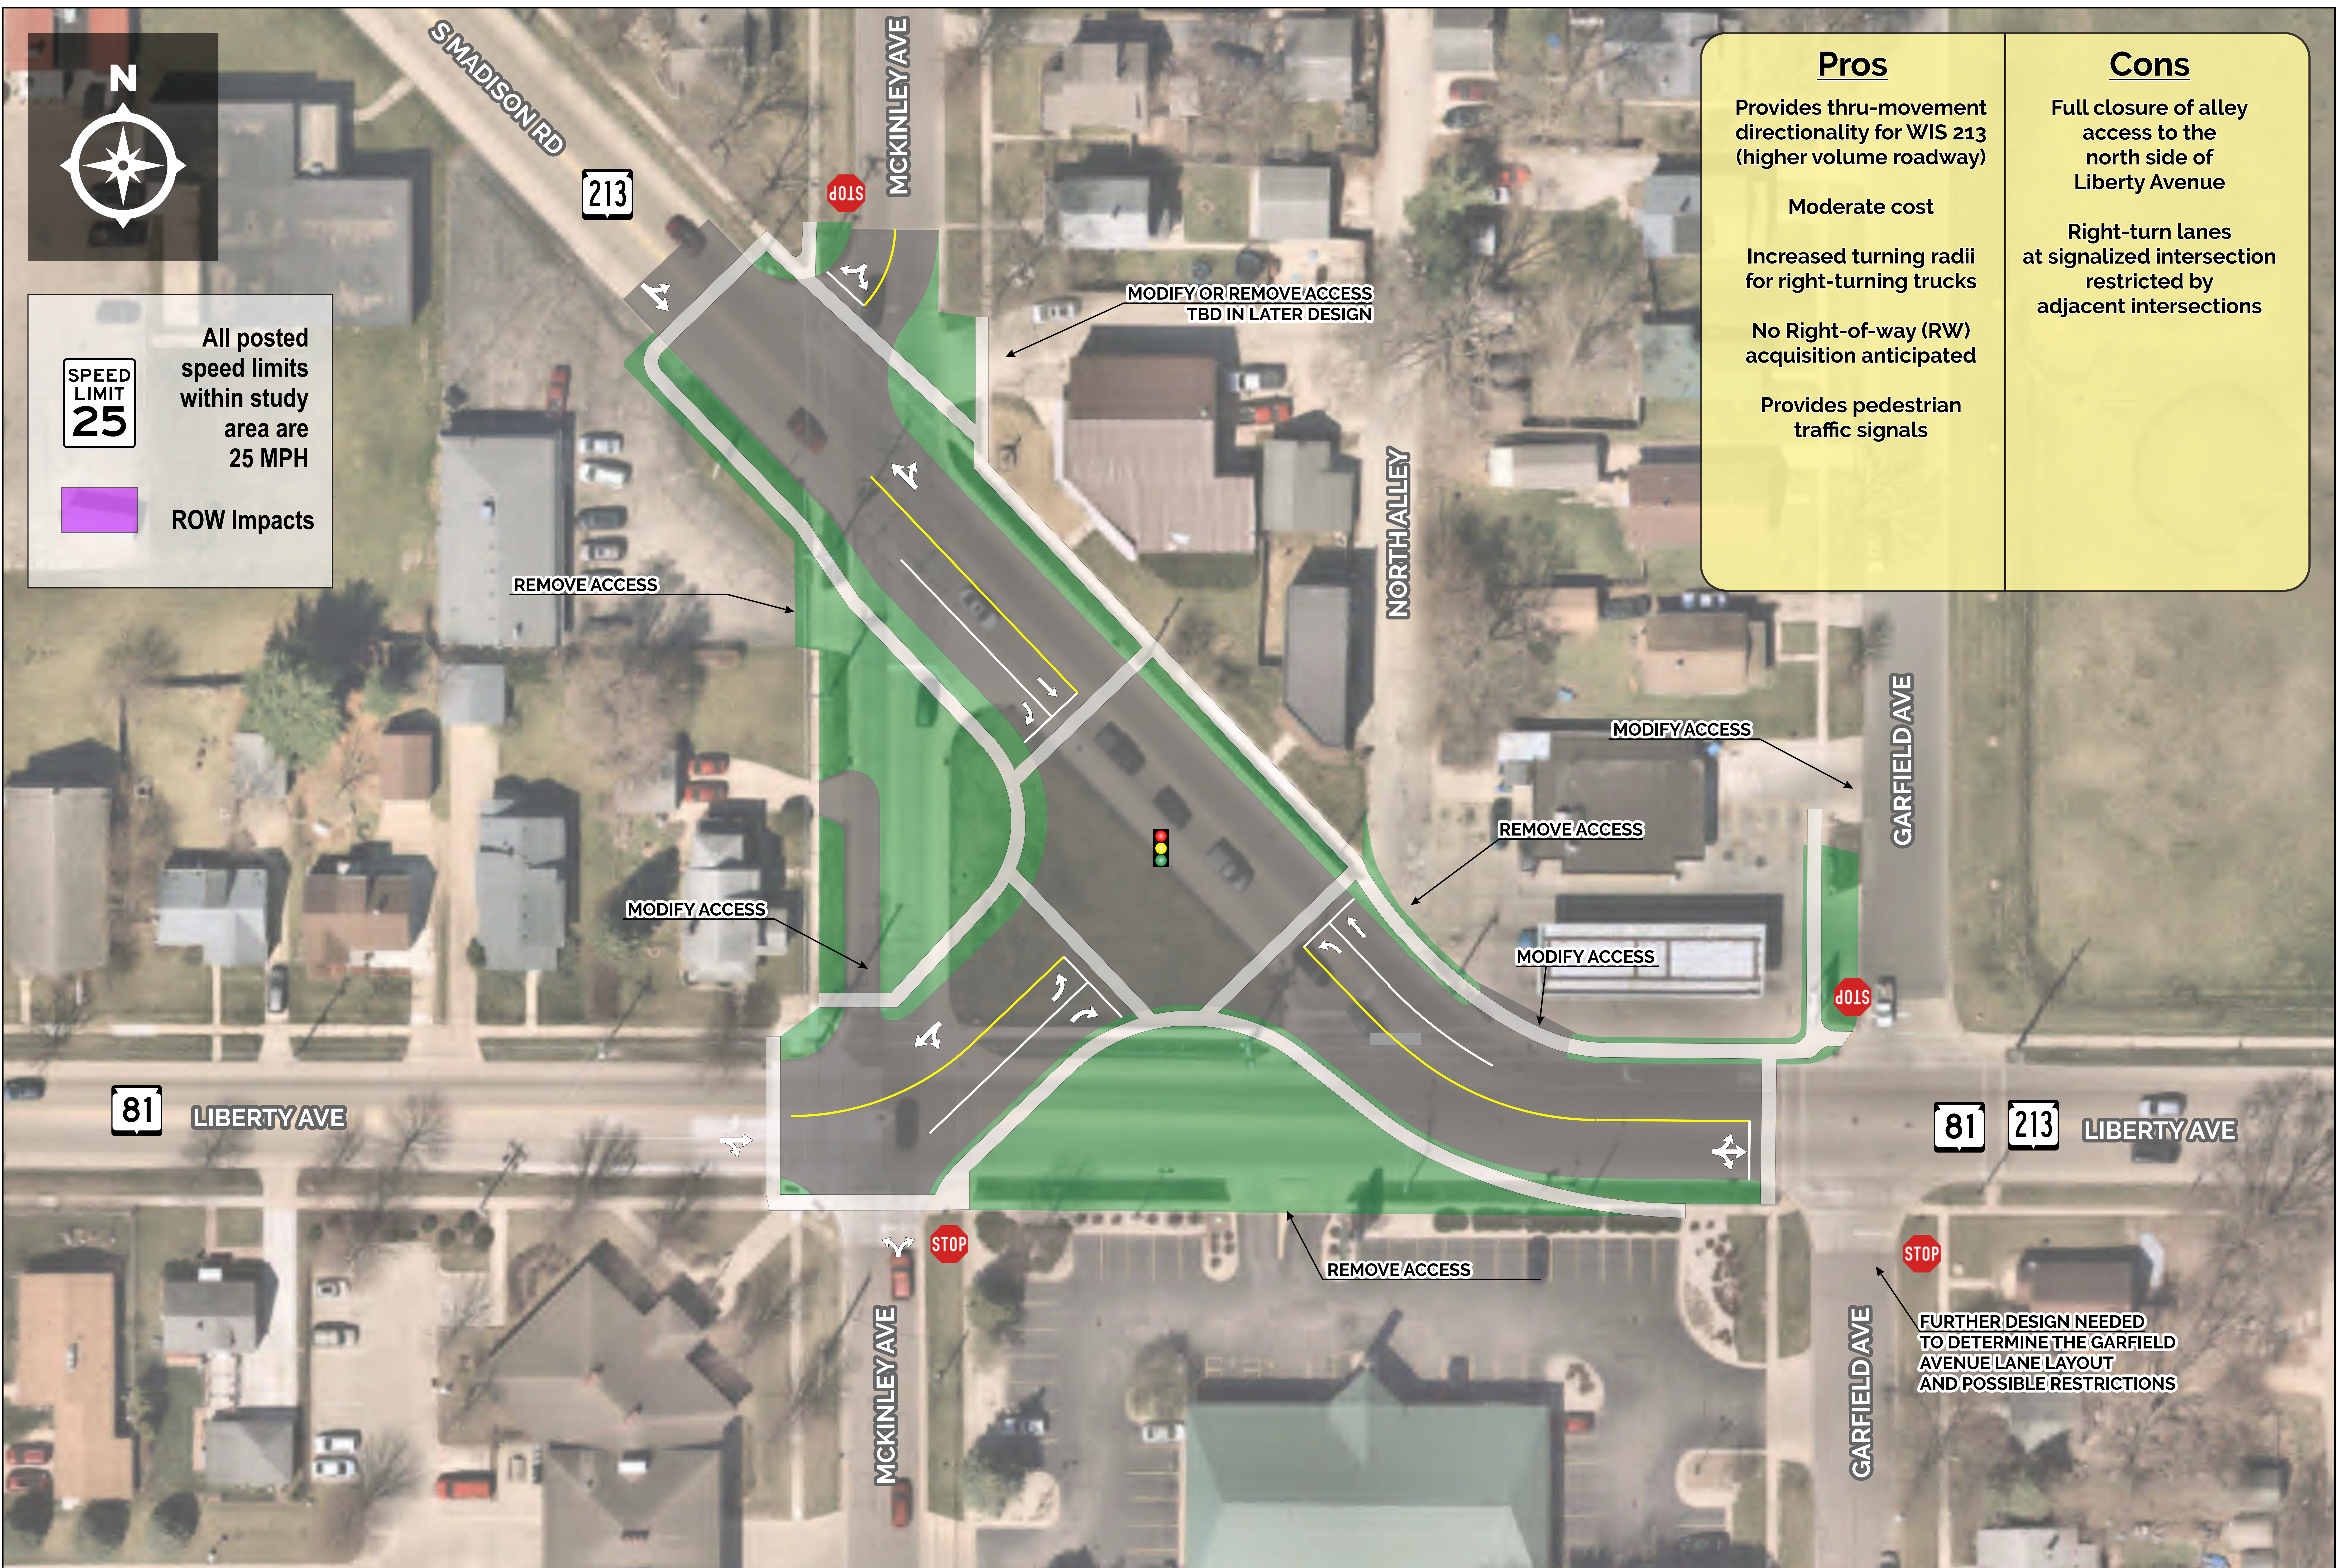

## Alternative 2: Make WIS 213 “Major” Movement

5340-01-03 WIS 81, WIS 213 / McKinley Ave Intersection Control Evaluation  
 City of Beloit, WI

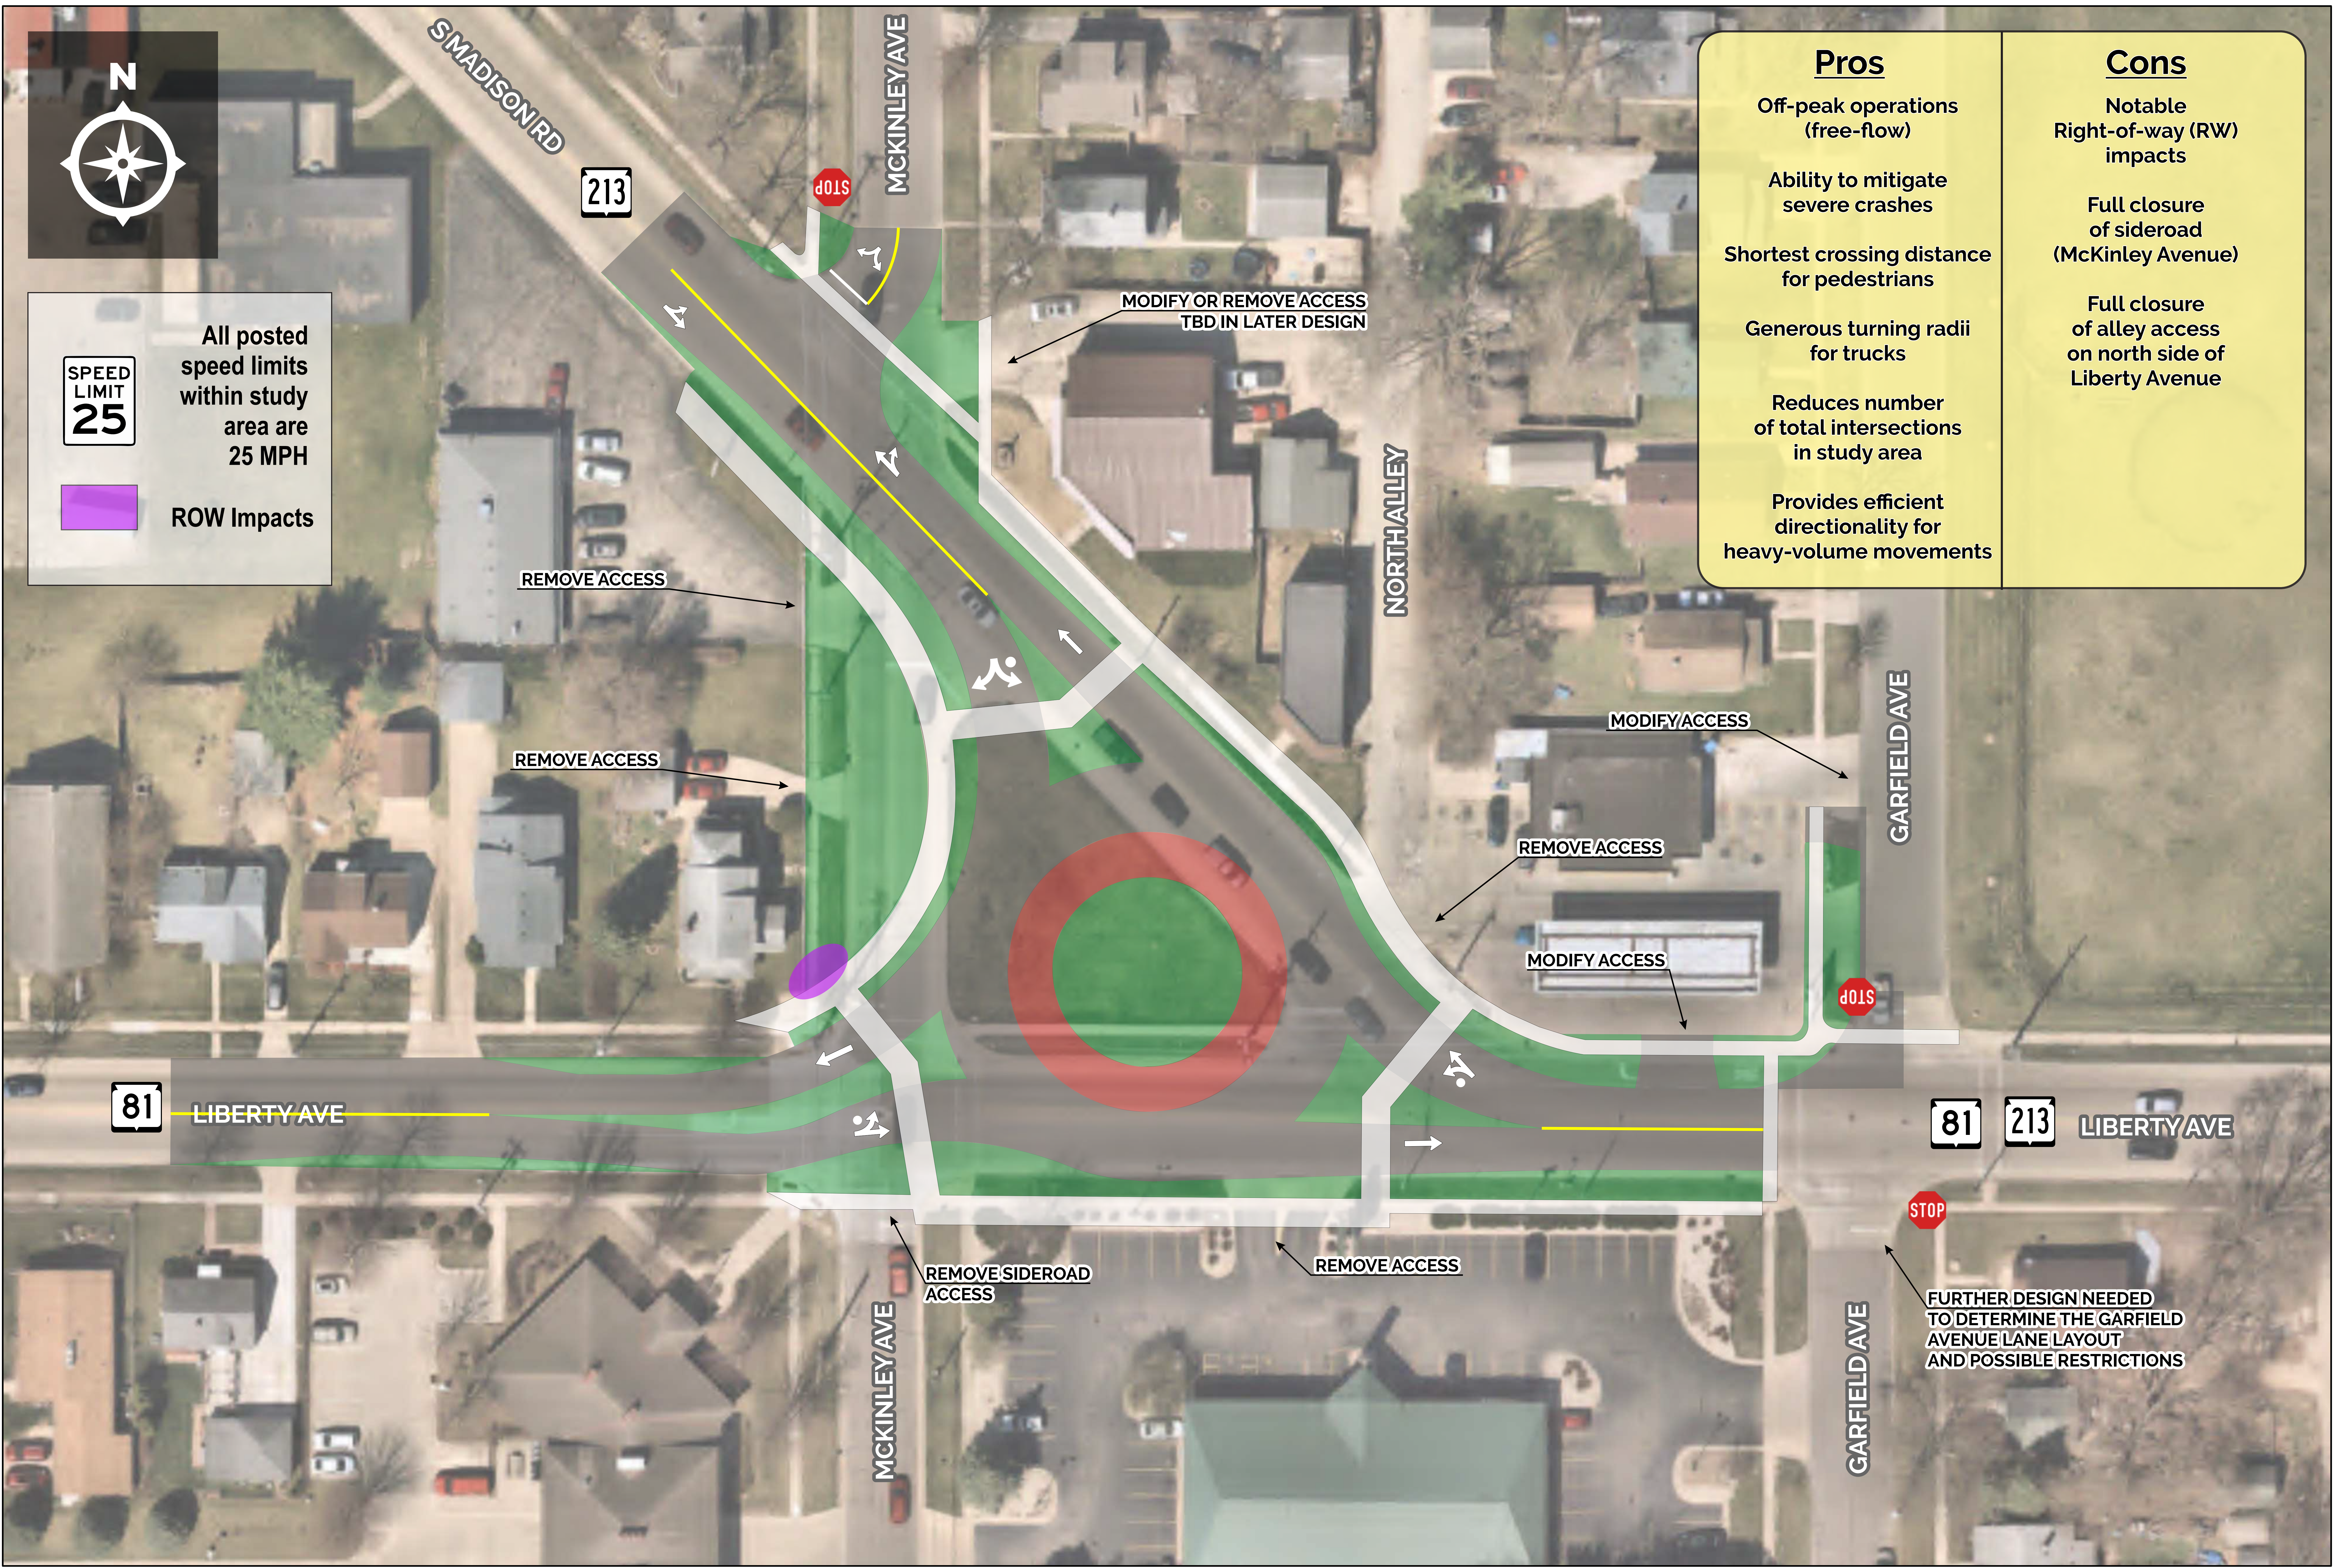

### Alternative 3: Single-lane Roundabout

5340-01-03 WIS 81, WIS 213 / McKinley Ave Intersection Control Evaluation  
 City of Beloit, WI