


TYPICAL EXAMPLES


VERTICAL SPACING LAYOUTS

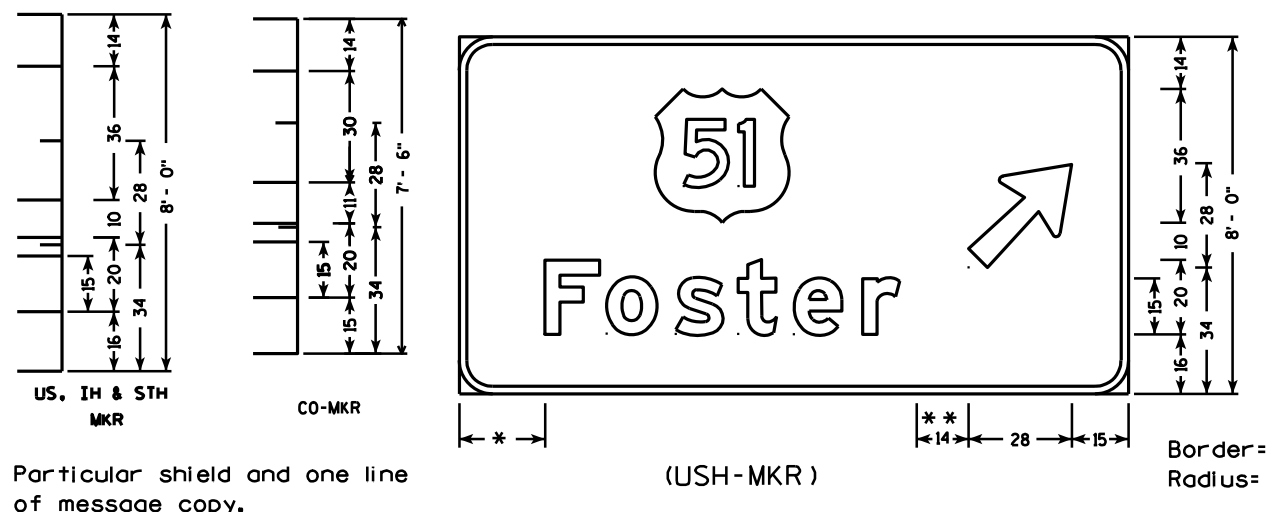

Particular shield and one line of message copy.

* Minimum dimension is normally height of upper case letter.


VERTICAL SPACING LAYOUTS

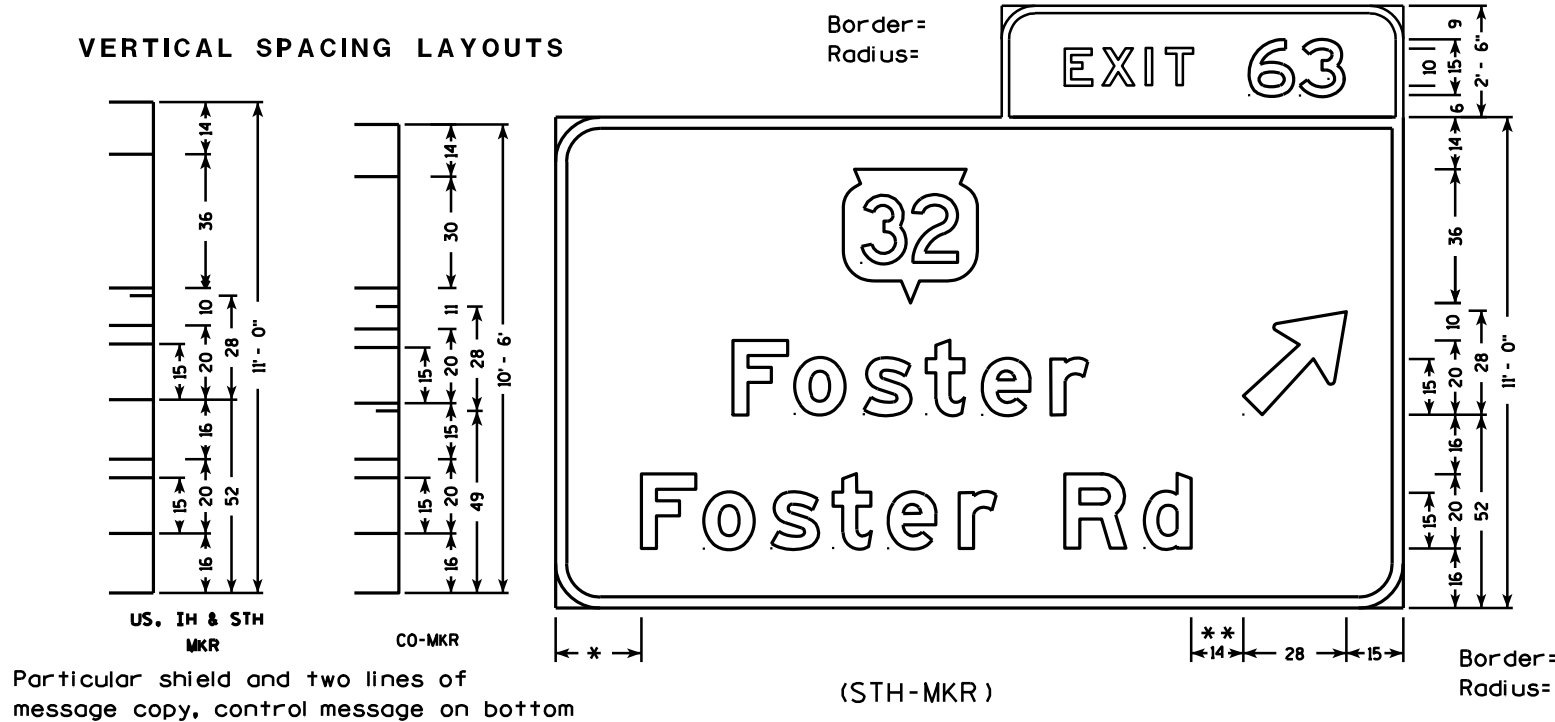

Particular shield and two lines of message copy, control message on bottom

** This is the minimum spacing, may add inches to accommodate overall board length to keep board length in increments of 12 inches

VERTICAL SPACING LAYOUTS

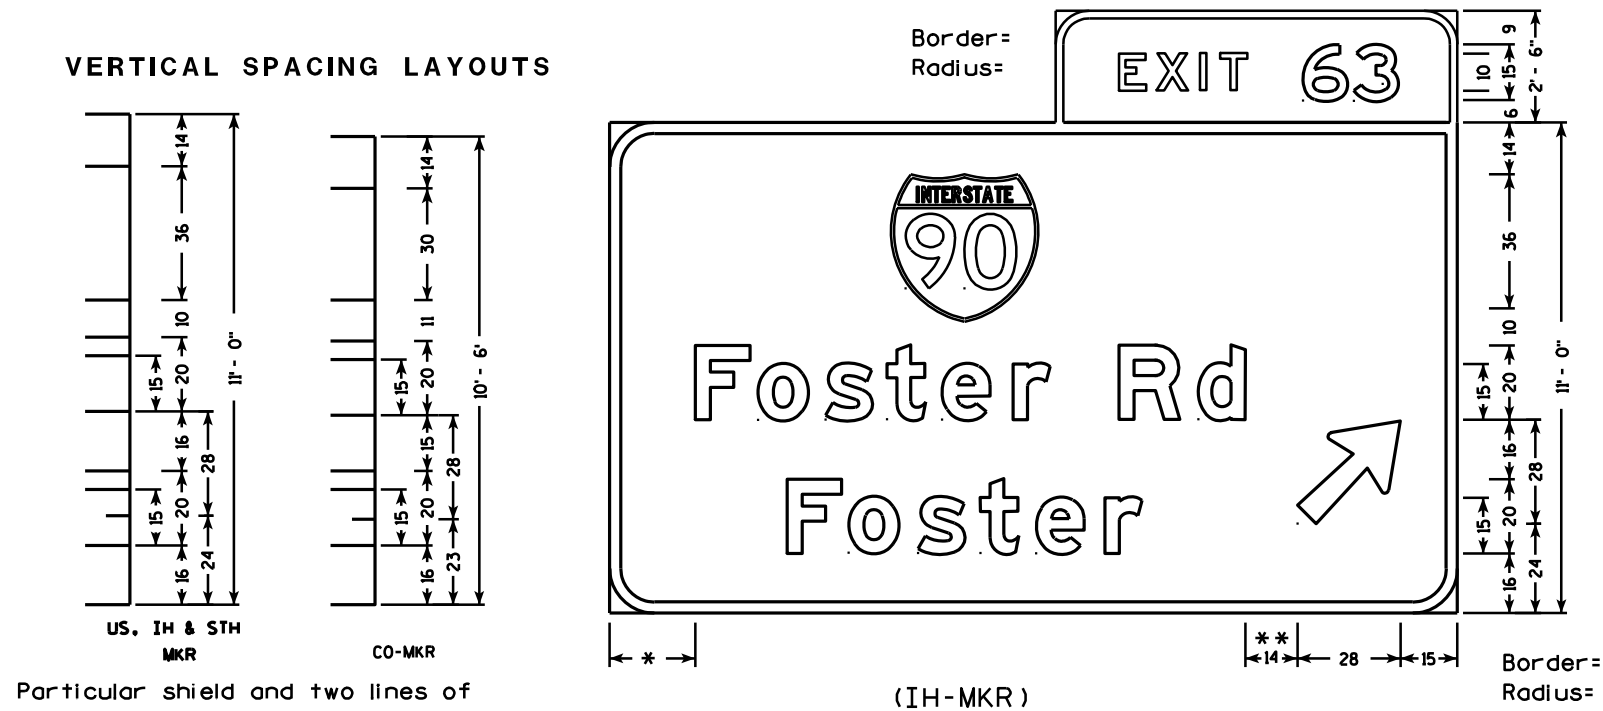

Particular shield and two lines of message copy, control message on top

NOTES

- All signs shall have 15" LC/20" UC message copy, Series E Modified. All CAP Words are Series E lettering
- Vertical spacing shall be as shown in the typical. Note the difference between the county marker heads and all the other marker heads and the associated spacings.
- The sign code for these signs is normally E4-1A.

GROUND MOUNTED
EXIT GUIDE SIGNS

WISCONSIN DEPT OF TRANSPORTATION

APPROVED *Matthew R. Rauch*
for State Traffic Engineer

DATE 9/17/09 PLATE NO. A11-3.5

PROJECT NO:

SHEET NO:

E