
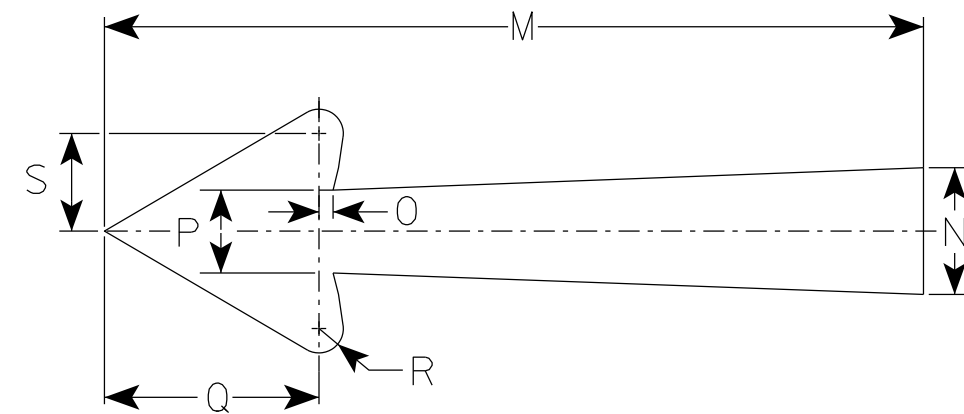


NOTES

1. Sign is Type II - Type H Reflective
2. Color:
Background - BLUE
Message - WHITE
3. Message Series - C
4. D4-54R is same as D4-54L except arrow is reversed

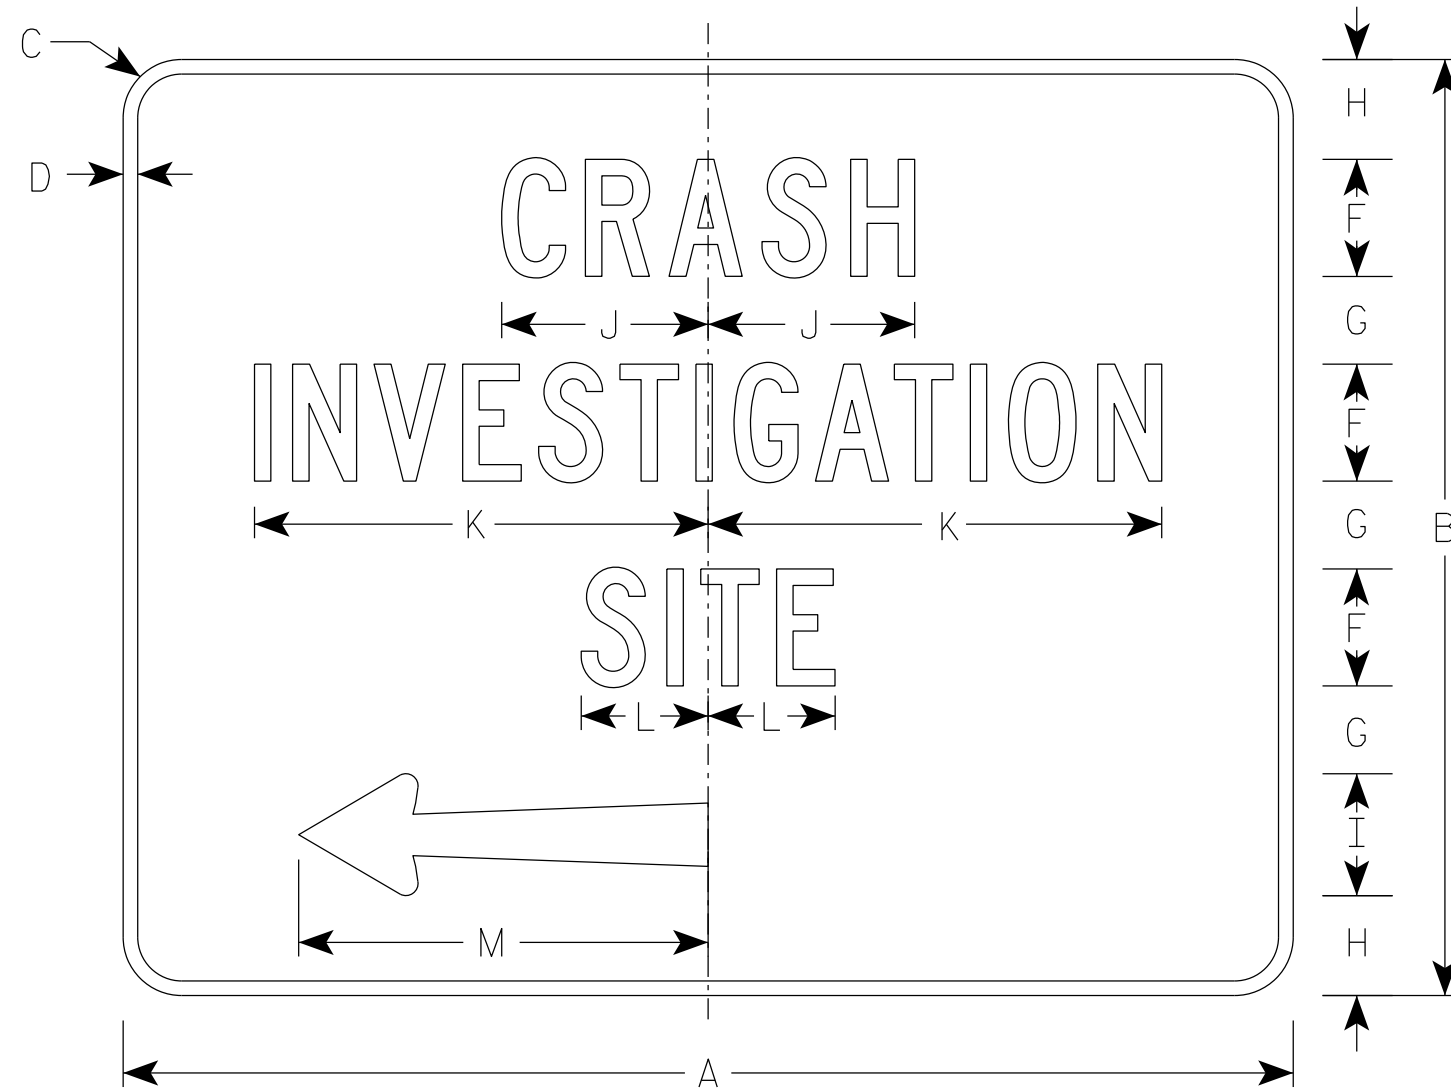

Arrow Detail

D4-54L

SIZE	A	B	C	D	E	F	G	H	I	J	K	L	M	N	O	P	Q	R	S	T	U	V	W	X	Y	Z	Area sq. ft.
1																											
2S	60	48	3	3/4		6	4 1/2	5 1/8	6 1/4	10 5/8	23 1/4	6 1/2	21	3 1/4	3/8	2 1/8	5 1/2	5/8	2 1/2							20.0	
2M	60	48	3	3/4		6	4 1/2	5 1/8	6 1/4	10 5/8	23 1/4	6 1/2	21	3 1/4	3/8	2 1/8	5 1/2	5/8	2 1/2							20.0	
3																											
4																											
5																											

STANDARD SIGN
D4-54 L & R

WISCONSIN DEPT OF TRANSPORTATION

APPROVED *Matthew R. Rauch*
for State Traffic Engineer

DATE 3/26/2024 PLATE NO. D4-54.3