



NOTES

1. Sign is Type II - Type H Reflective
2. Color:
Background - Brown
Message - White
3. Message Series - D
4. Substitute appropriate site name and optically adjust spacing as required to achieve proper balance. When necessary to accommodate name, lengthen board by 6" increments.
5. D5-66L is the same as D5-66R except arrow is reversed.

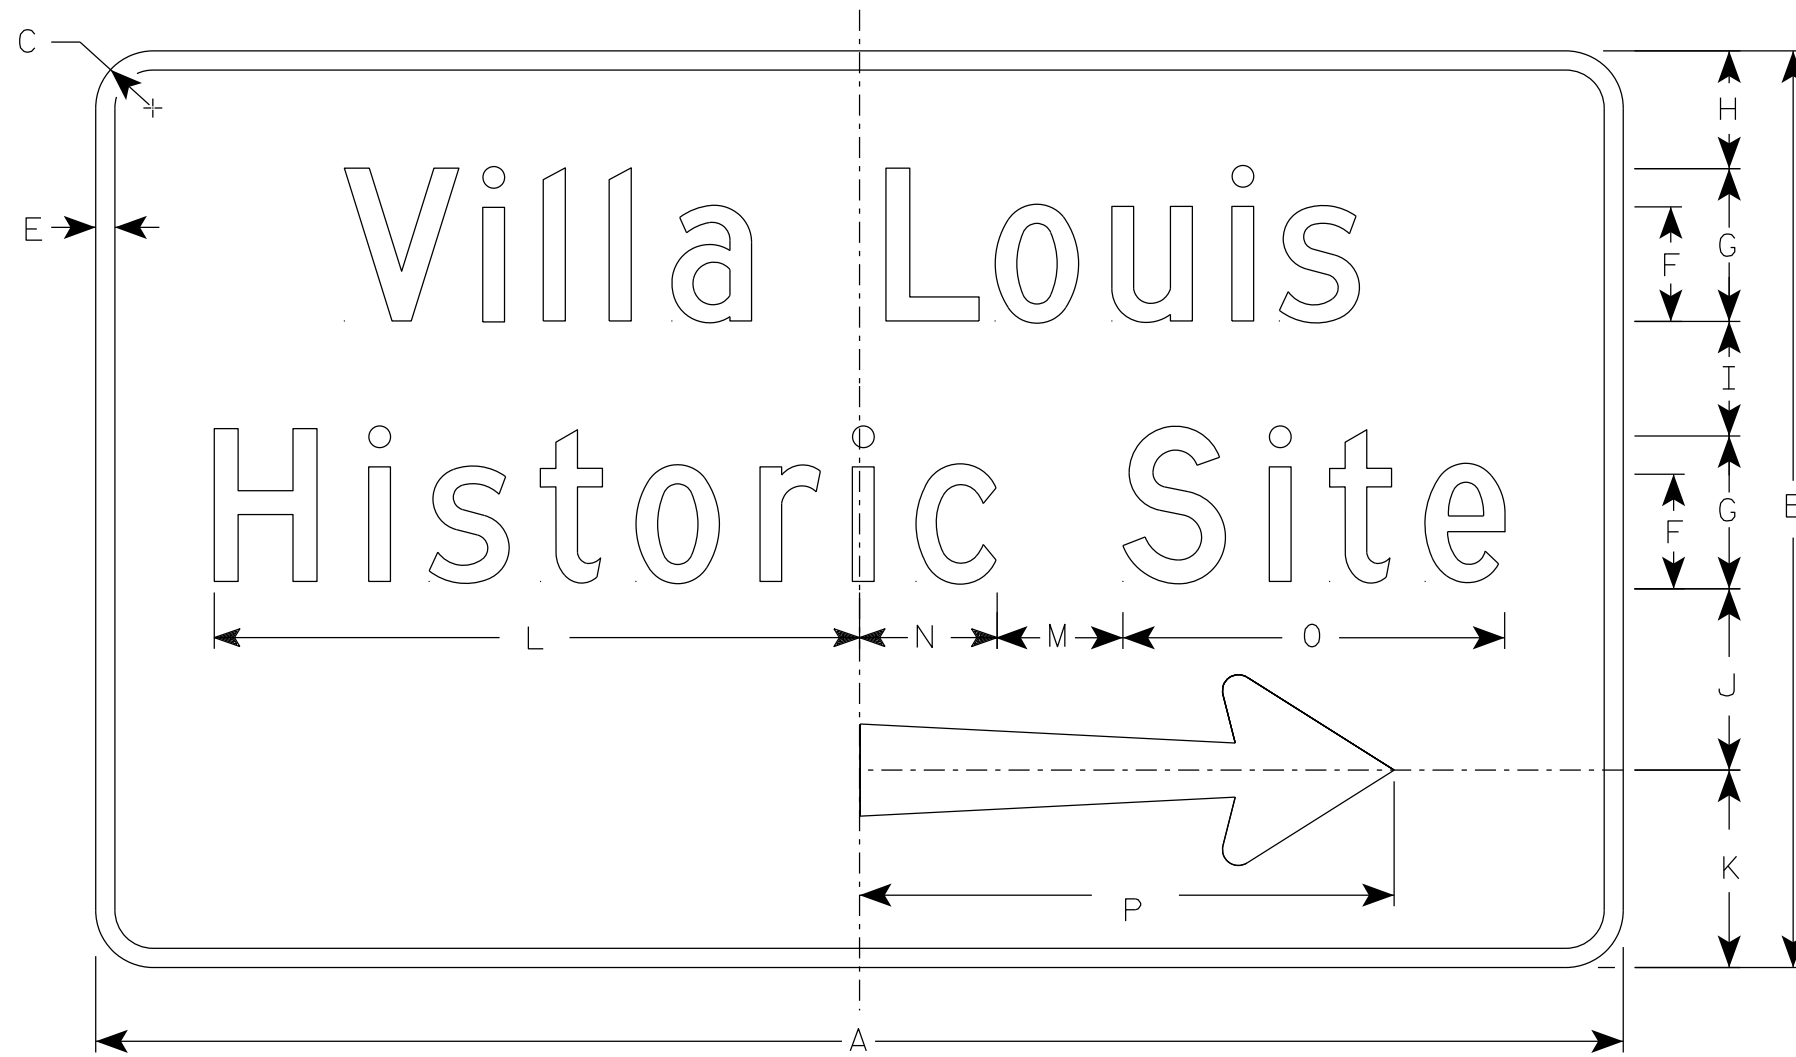

D5-66R

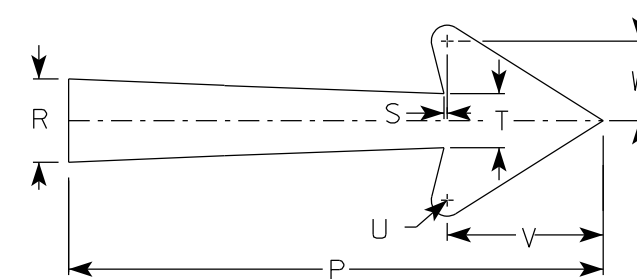

Arrow Detail

SIZE	A	B	C	D	E	F	G	H	I	J	K	L	M	N	O	P	Q	R	S	T	U	V	W	X	Y	Z	Area sq. ft.
1																											
2	Varies	36	2 1/4		3/4	4 1/2	6	4 5/8	4 1/2	7 1/8	7 3/4	25 3/8	5	5 3/8	15	21		2 3/4	1/8	2 1/8	5/8	6 1/8	3 1/8				Varies
3	Varies	48	3		1	6	8	6	6	10	10	33 7/8	7	6 1/2	20 3/8	27		4 1/4	1/4	2 3/4	3/4	7 7/8	4				Varies
4																											
5																											

PROJECT NO:

SHEET NO:

E