


NOTES

1. Sign is Type II - Type H Reflective
2. Color:
Background - White
Message - RED, Logo is Blue with White dashes and Star.
3. Message Series - SPECIAL FONT (See MUTCD Standard Highway Signs Manual)

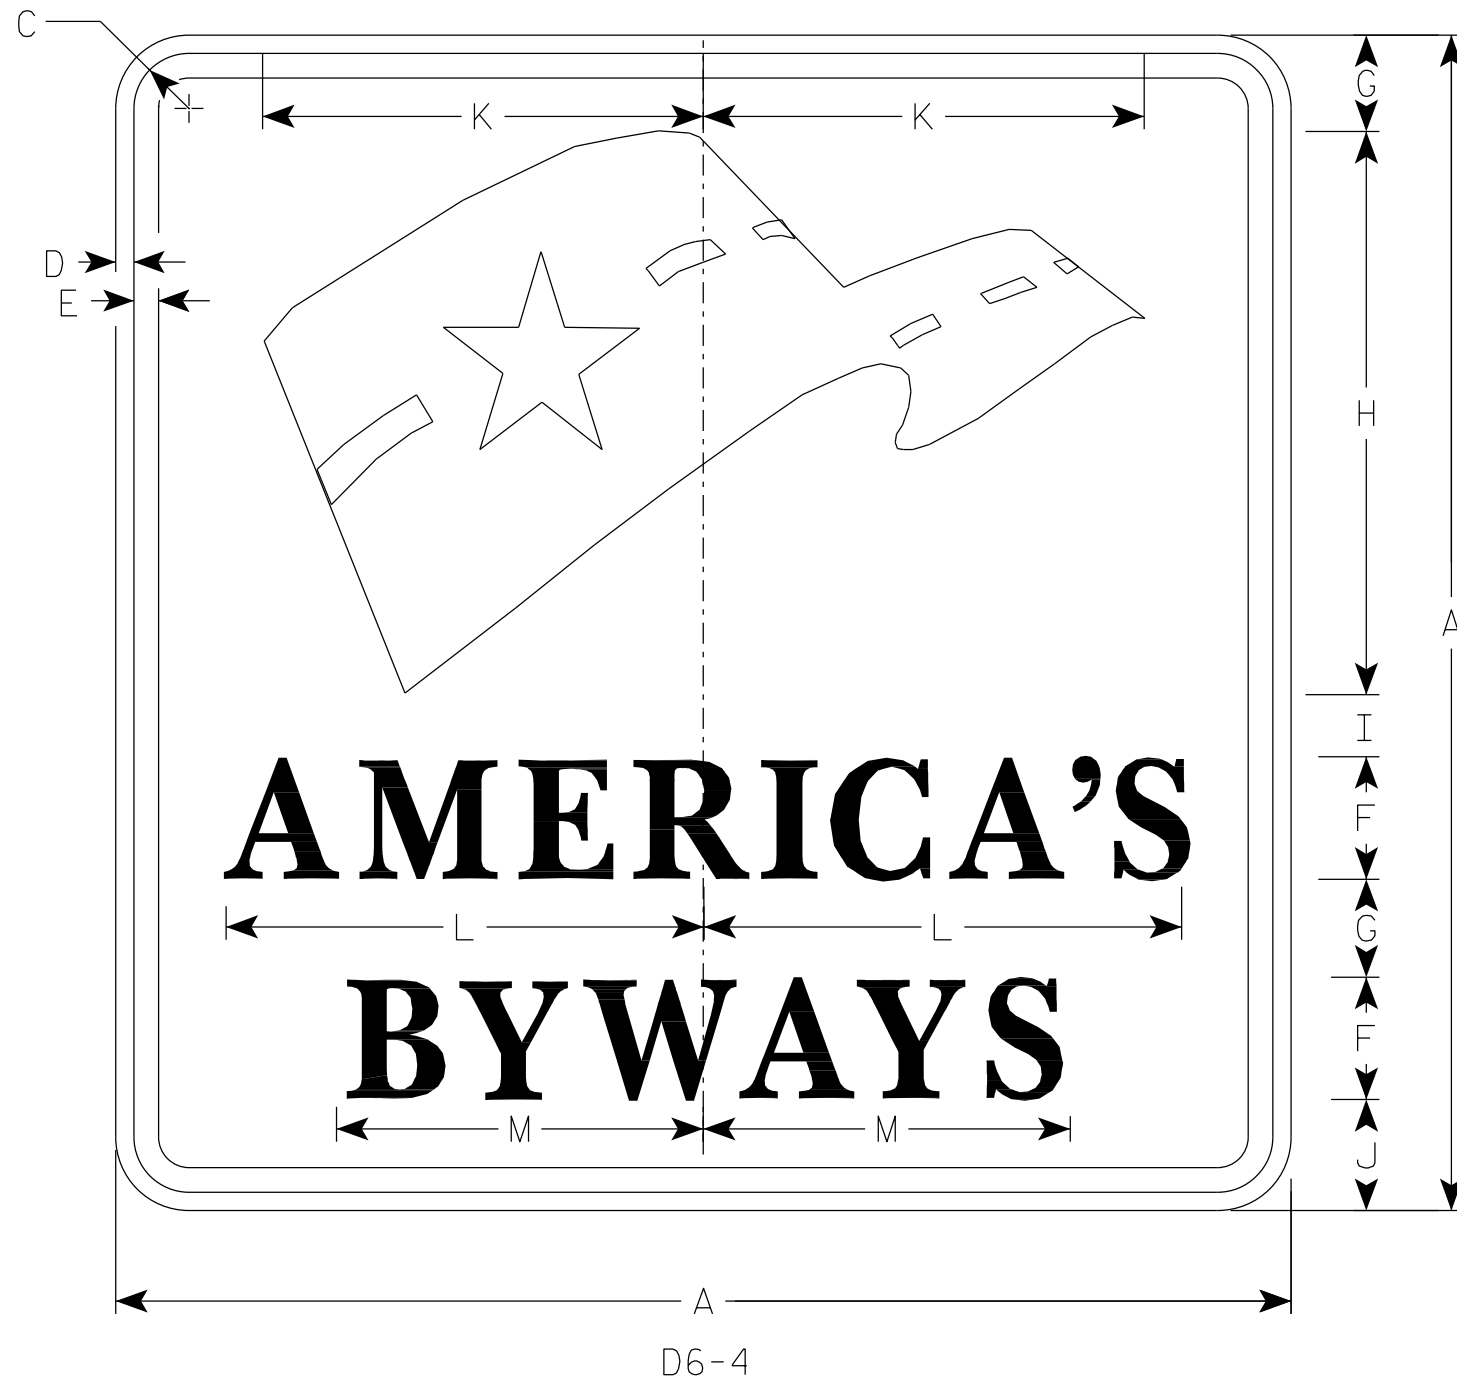

D6-4

SIZE	A	B	C	D	E	F	G	H	I	J	K	L	M	N	O	P	Q	R	S	T	U	V	W	X	Y	Z	Area sq. ft.
1																											
2S	24		1 1/2	3/8	1/2	2 1/2	2	11 1/2	1 1/4	2 1/4	9	9 3/4	7 1/2														4.0
2M	24		1 1/2	3/8	1/2	2 1/2	2	11 1/2	1 1/4	2 1/4	9	9 3/4	7 1/2														4.0
3	36		2 1/4	3/4	5/8	3 3/4	3	17 1/4	1 7/8	3 3/8	13 1/2	14 5/8	11 1/4														9.0
4	36		2 1/4	3/4	5/8	3 3/4	3	17 1/4	1 7/8	3 3/8	13 1/2	14 5/8	11 1/4														9.0
5																											

STANDARD SIGN
D6-4

WISCONSIN DEPT OF TRANSPORTATION

APPROVED *Matthew R. Rauch*
for State Traffic Engineer

DATE 1/25/2023 PLATE NO. D6-4.3