


NOTES

1. Sign is Type II - Type H Reflective
2. Color:
 - Background - Blue
 - Message - White
3. Message Series - D

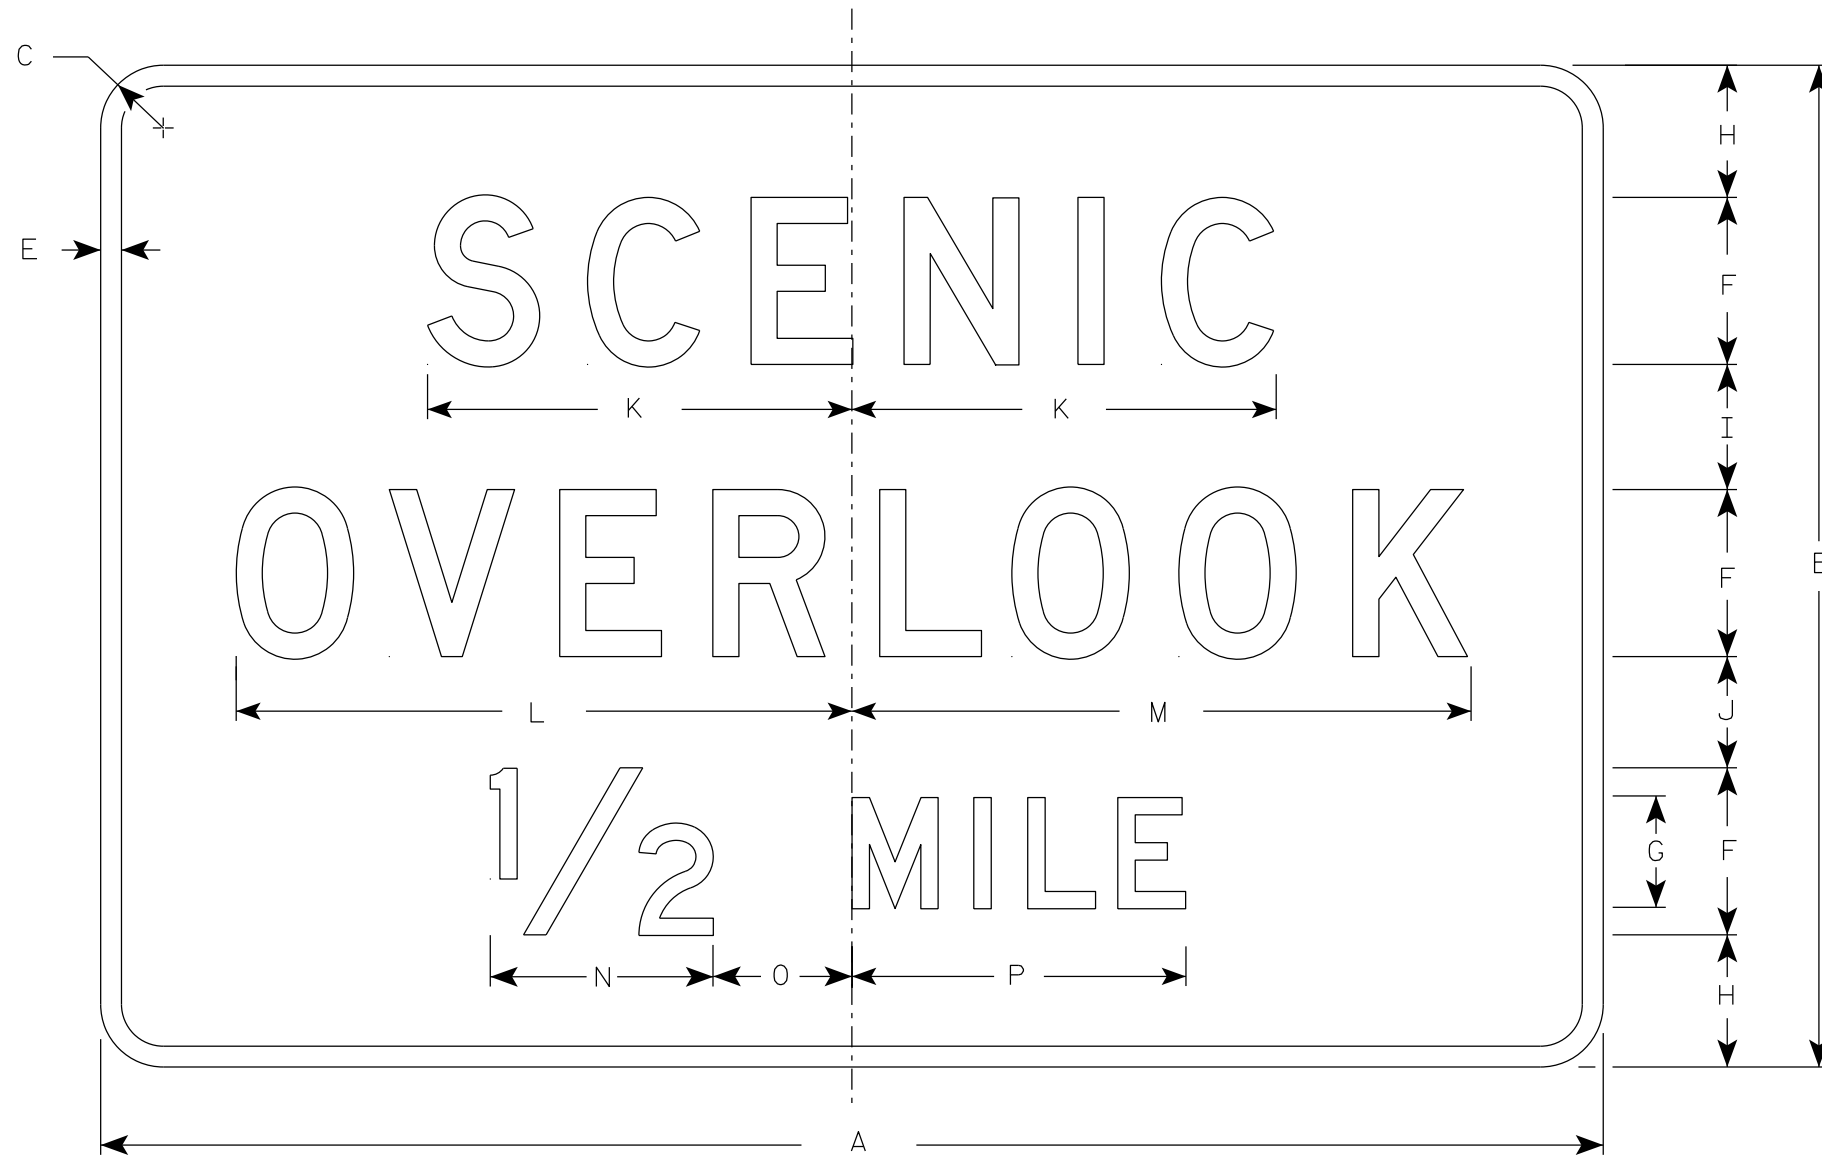

D6-51

SIZE	A	B	C	D	E	F	G	H	I	J	K	L	M	N	O	P	Q	R	S	T	U	V	W	X	Y	Z	Area sq. ft.
1																											
2	54	36	2 1/4		3/4	6	4	4 3/4	4 1/2	4	15 1/4	22 1/8	22 1/4	8	4	12											13.5
3	72	48	3		1	8	6	6	6	6	20	28 1/4	28 1/4	10 5/8	6	18 7/8											24.0
4																											
5																											

STANDARD SIGN
D6-51

WISCONSIN DEPT OF TRANSPORTATION

APPROVED *Matthew R. Rauch*
for State Traffic Engineer

DATE 5/2/19 PLATE NO. D6-51.6