


NOTES

1. Sign is Type II - Type H Reflective
2. Color:  
Background - Brown  
Message - White
3. Message Series - D

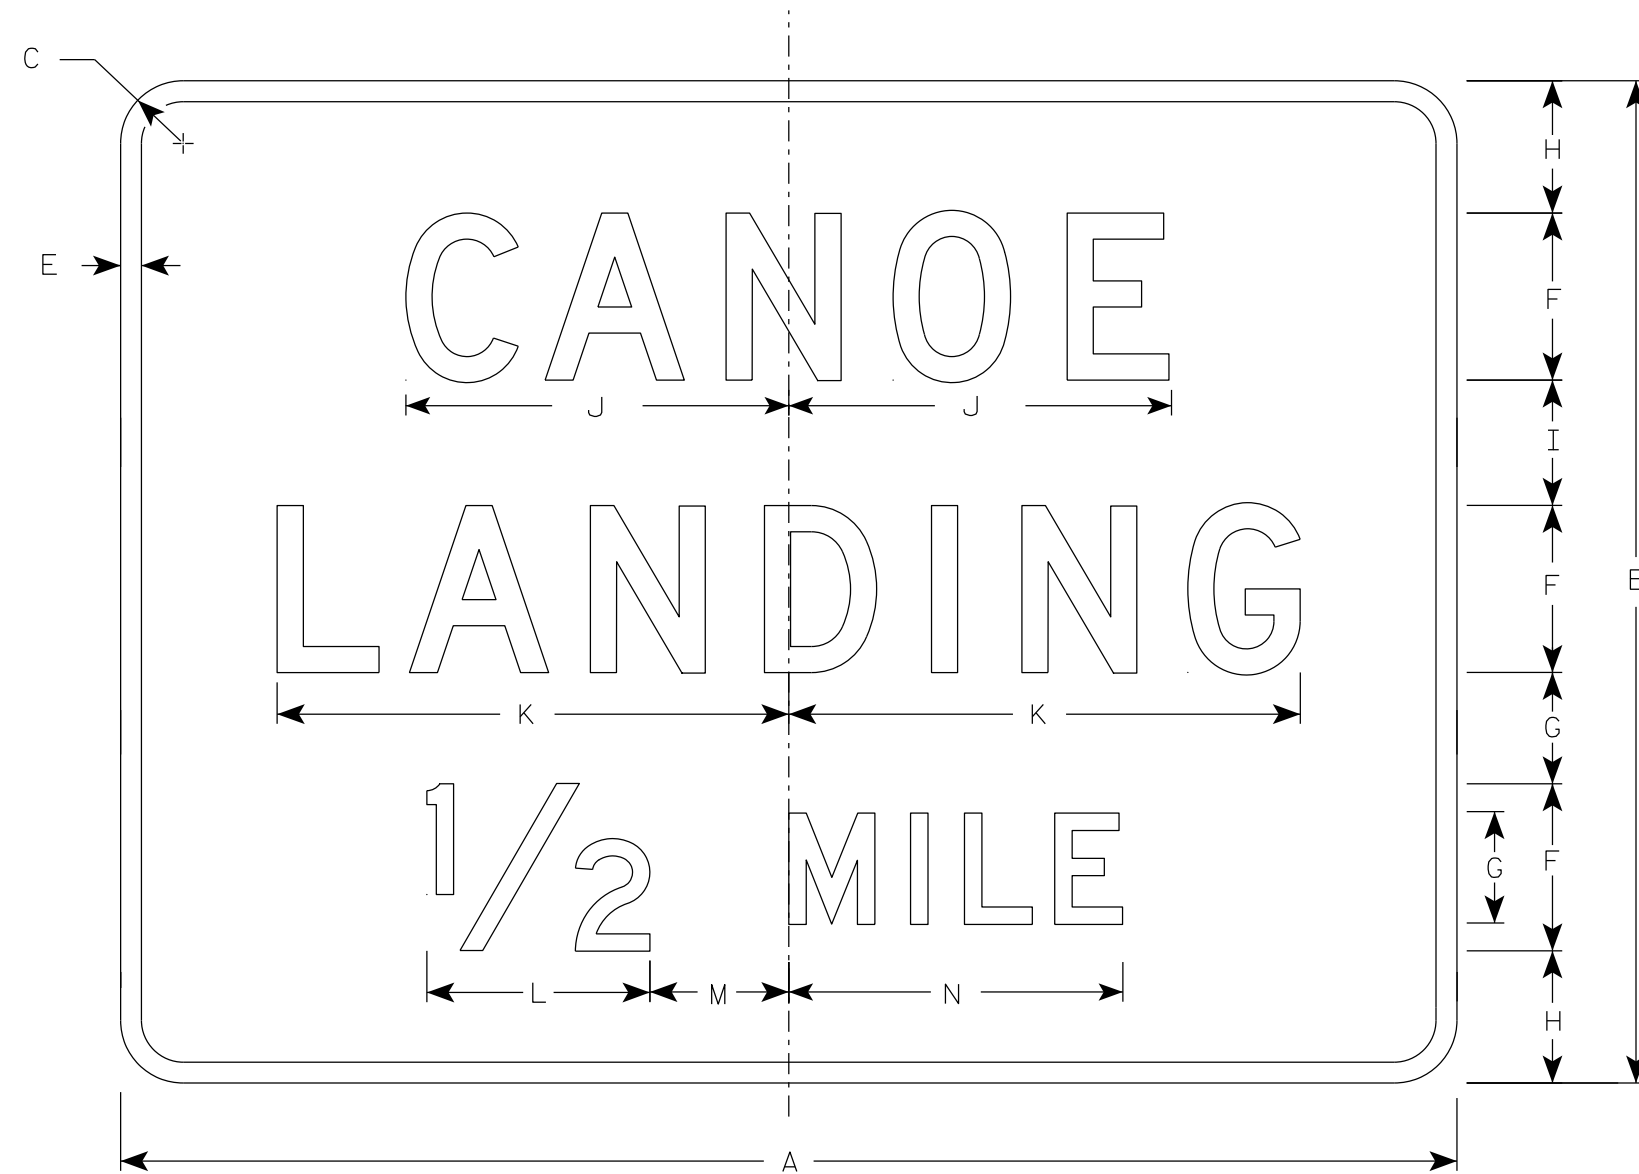

D7-54C

SIZE	A	B	C	D	E	F	G	H	I	J	K	L	M	N	O	P	Q	R	S	T	U	V	W	X	Y	Z	Area sq. ft.
1																											
2S	48	36	2 1/4		3/4	6	4	4 3/4	4 1/2	13 1/4	18 3/8	8	4	12													12.0
2M	48	36	2 1/4		3/4	6	4	4 3/4	4 1/2	13 1/4	18 3/8	8	4	12													12.0
3	60	48	3		1	8	6	6	6	18	23 3/8	10 5/8	6	18 7/8													20.0
4																											
5																											

STANDARD SIGN  
D7-54C

WISCONSIN DEPT OF TRANSPORTATION

APPROVED *Matthew R. Rauch*  
for State Traffic Engineer

DATE 12/6/23 PLATE NO. D7-54C.1