

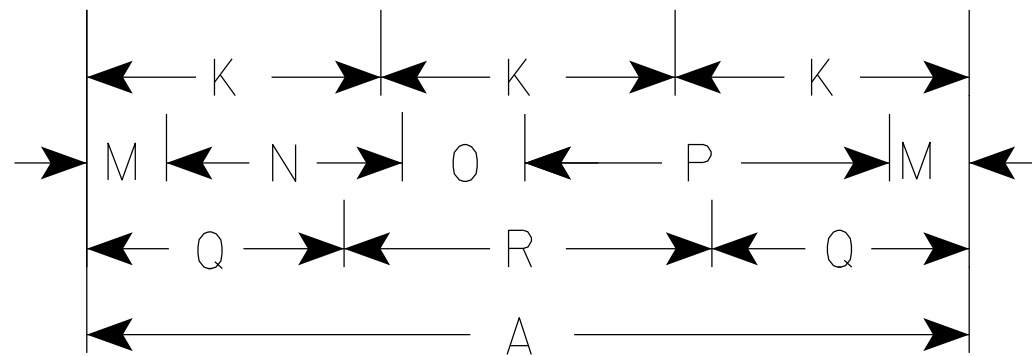


NOTES

1. Sign is Type II - Type H Reflective
2. Color:  
Background - Brown  
Message - White
3. Message Series - C
4. D7-82L is the same as D7-82R except the arrow is reversed

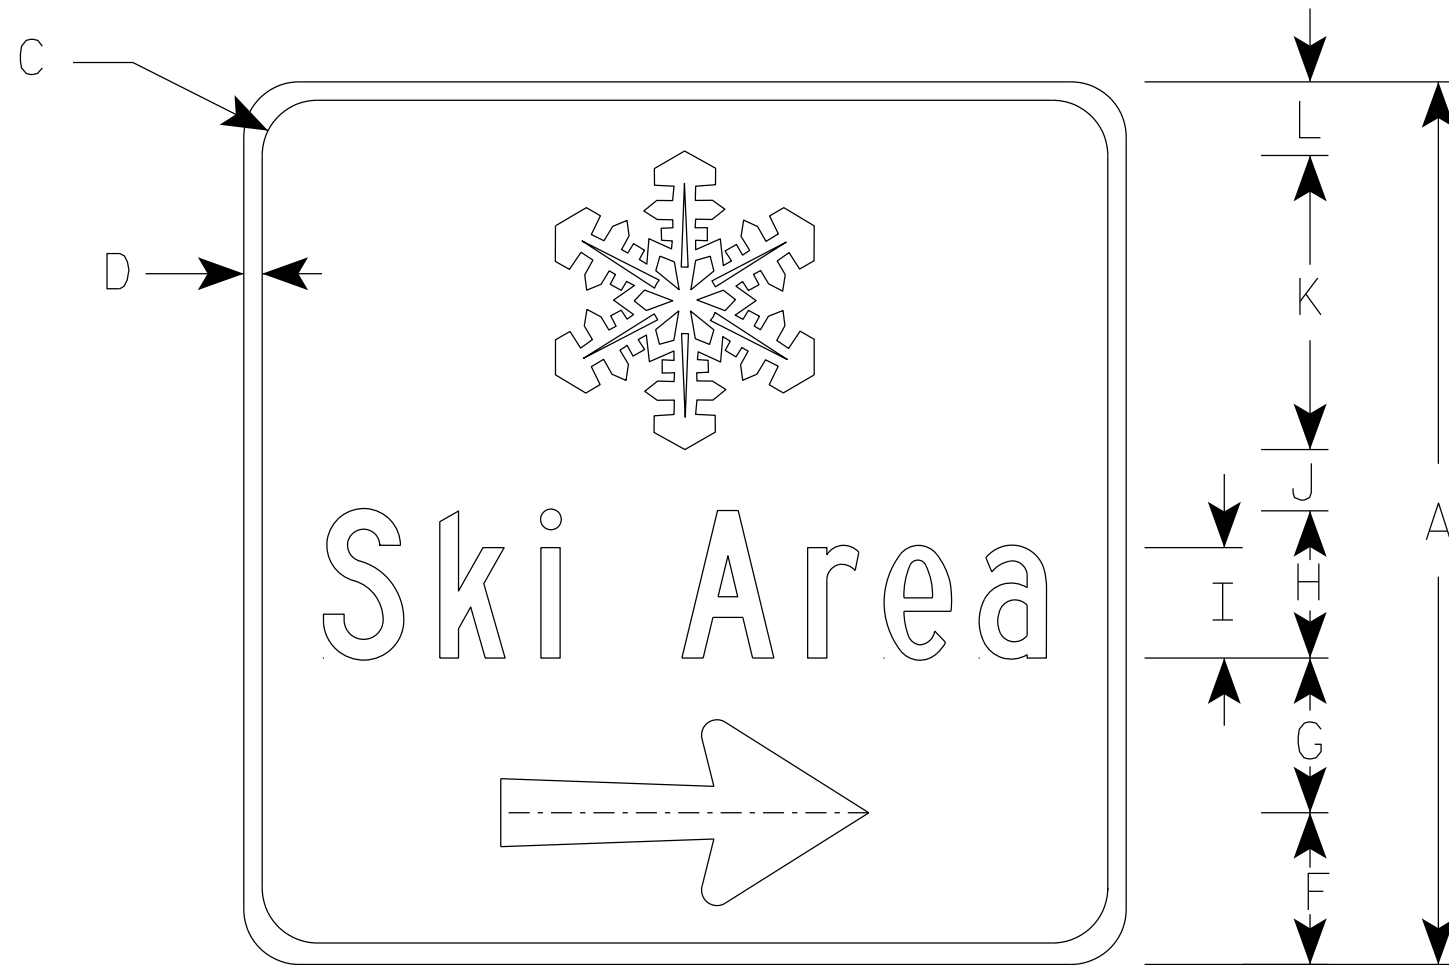

D7-82R

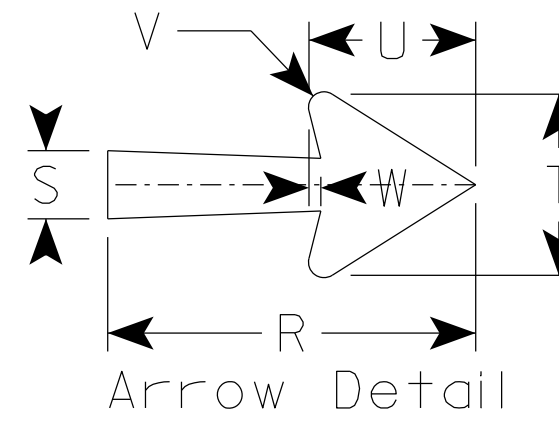

SIZE	A	B	C	D	E	F	G	H	I	J	K	L	M	N	O	P	Q	R	S	T	U	V	W	X	Y	Z	Area sq. ft.
1																											
2	36		2 1/4	3/4		6 1/4	6 3/8	6	4 1/2	2 1/2	12	3	3 1/4	9 5/8	5	14 7/8	10 1/2	15	2 3/4	7 3/8	6 3/4	5/8	1/2			9.0	
3																											
4																											
5																											

STANDARD SIGN  
D7-82

WISCONSIN DEPT OF TRANSPORTATION

APPROVED *Matthew R Rauch*  
For State Traffic Engineer

DATE 7/3/19 PLATE NO. D7-82.2