


NOTES

1. Sign is Type II - Type H Reflective
2. Color:  
Background - See Note 5  
Message - See Note 5
3. Message Series - See Note 6
4. Top symbol and legend are white Type H Reflective with Black background.  
Bottom legend is Black with White Type H Reflective background.
5. Lines 1 and 4 are Series D.  
Lines 2, 3, 5, 6, and 7 are Series C.  
Bottom Line is Series E.

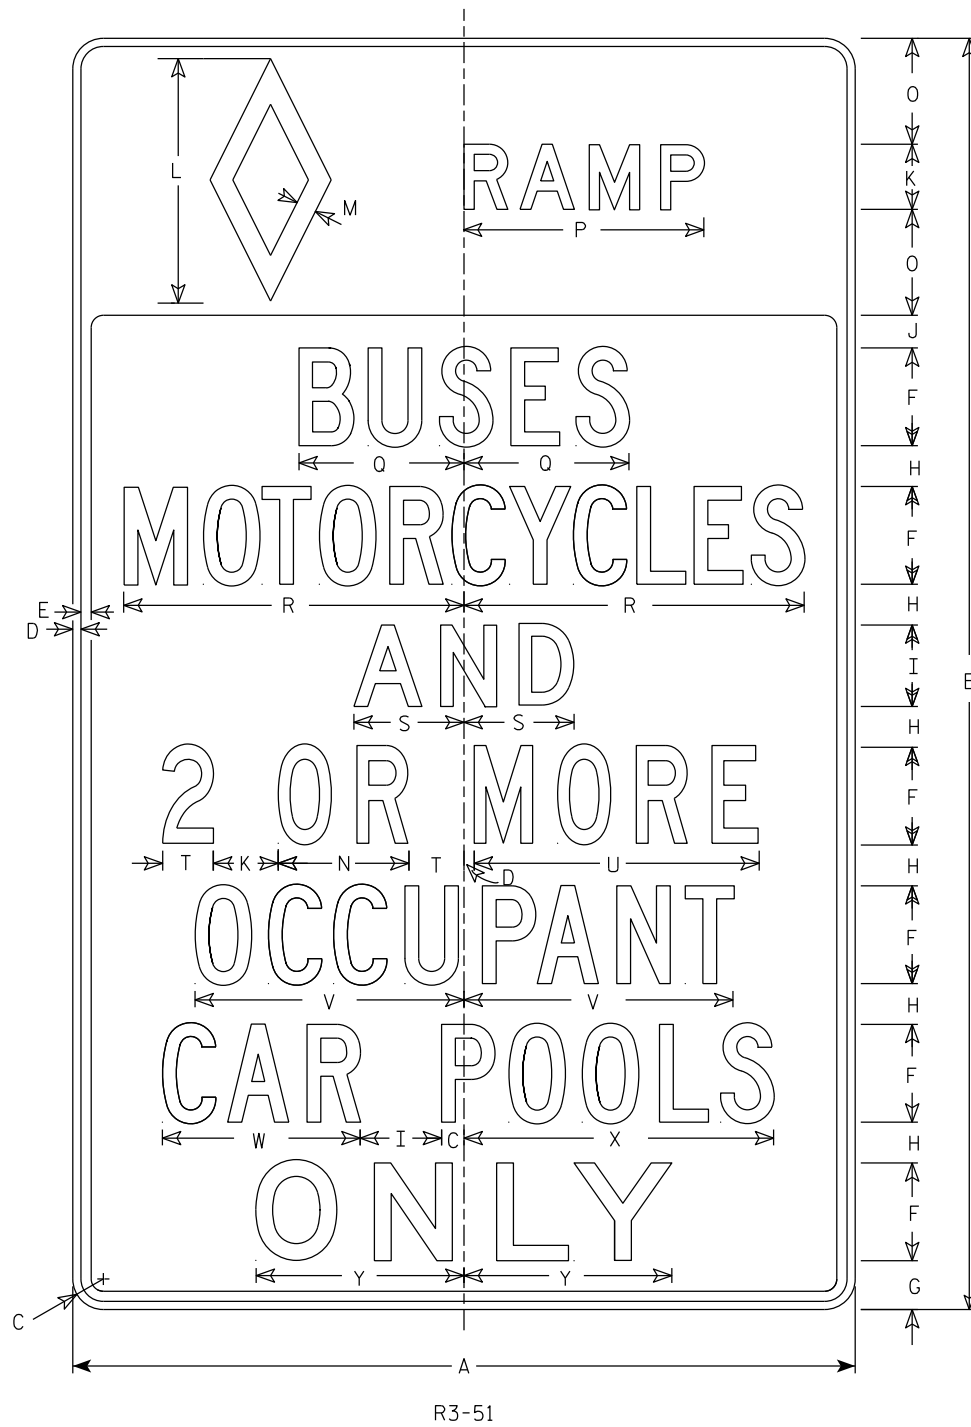

7

7

SIZE	A	B	C	D	E	F	G	H	I	J	K	L	M	N	O	P	Q	R	S	T	U	V	W	X	Y	Z	Area sq. ft.
1																											
2S	48	78	3	1/2	5/8	6	3	2 1/2	5	2	4	15	1 1/4	8	6 1/2	14 3/4	10 1/8	20 7/8	6 3/4	3 1/8	17 1/2	16 1/2	12 1/8	19	12 3/4		26.0
2M	48	78	3	1/2	5/8	6	3	2 1/2	5	2	4	15	1 1/4	8	6 1/2	14 3/4	10 1/8	20 7/8	6 3/4	3 1/8	17 1/2	16 1/2	12 1/8	19	12 3/4		26.0
3																											
4																											
5																											

STANDARD SIGN  
R3-51

WISCONSIN DEPT OF TRANSPORTATION

APPROVED *Matthew R. Rauch*  
for State Traffic Engineer

DATE 3/27/24 PLATE NO. R3-51.7